


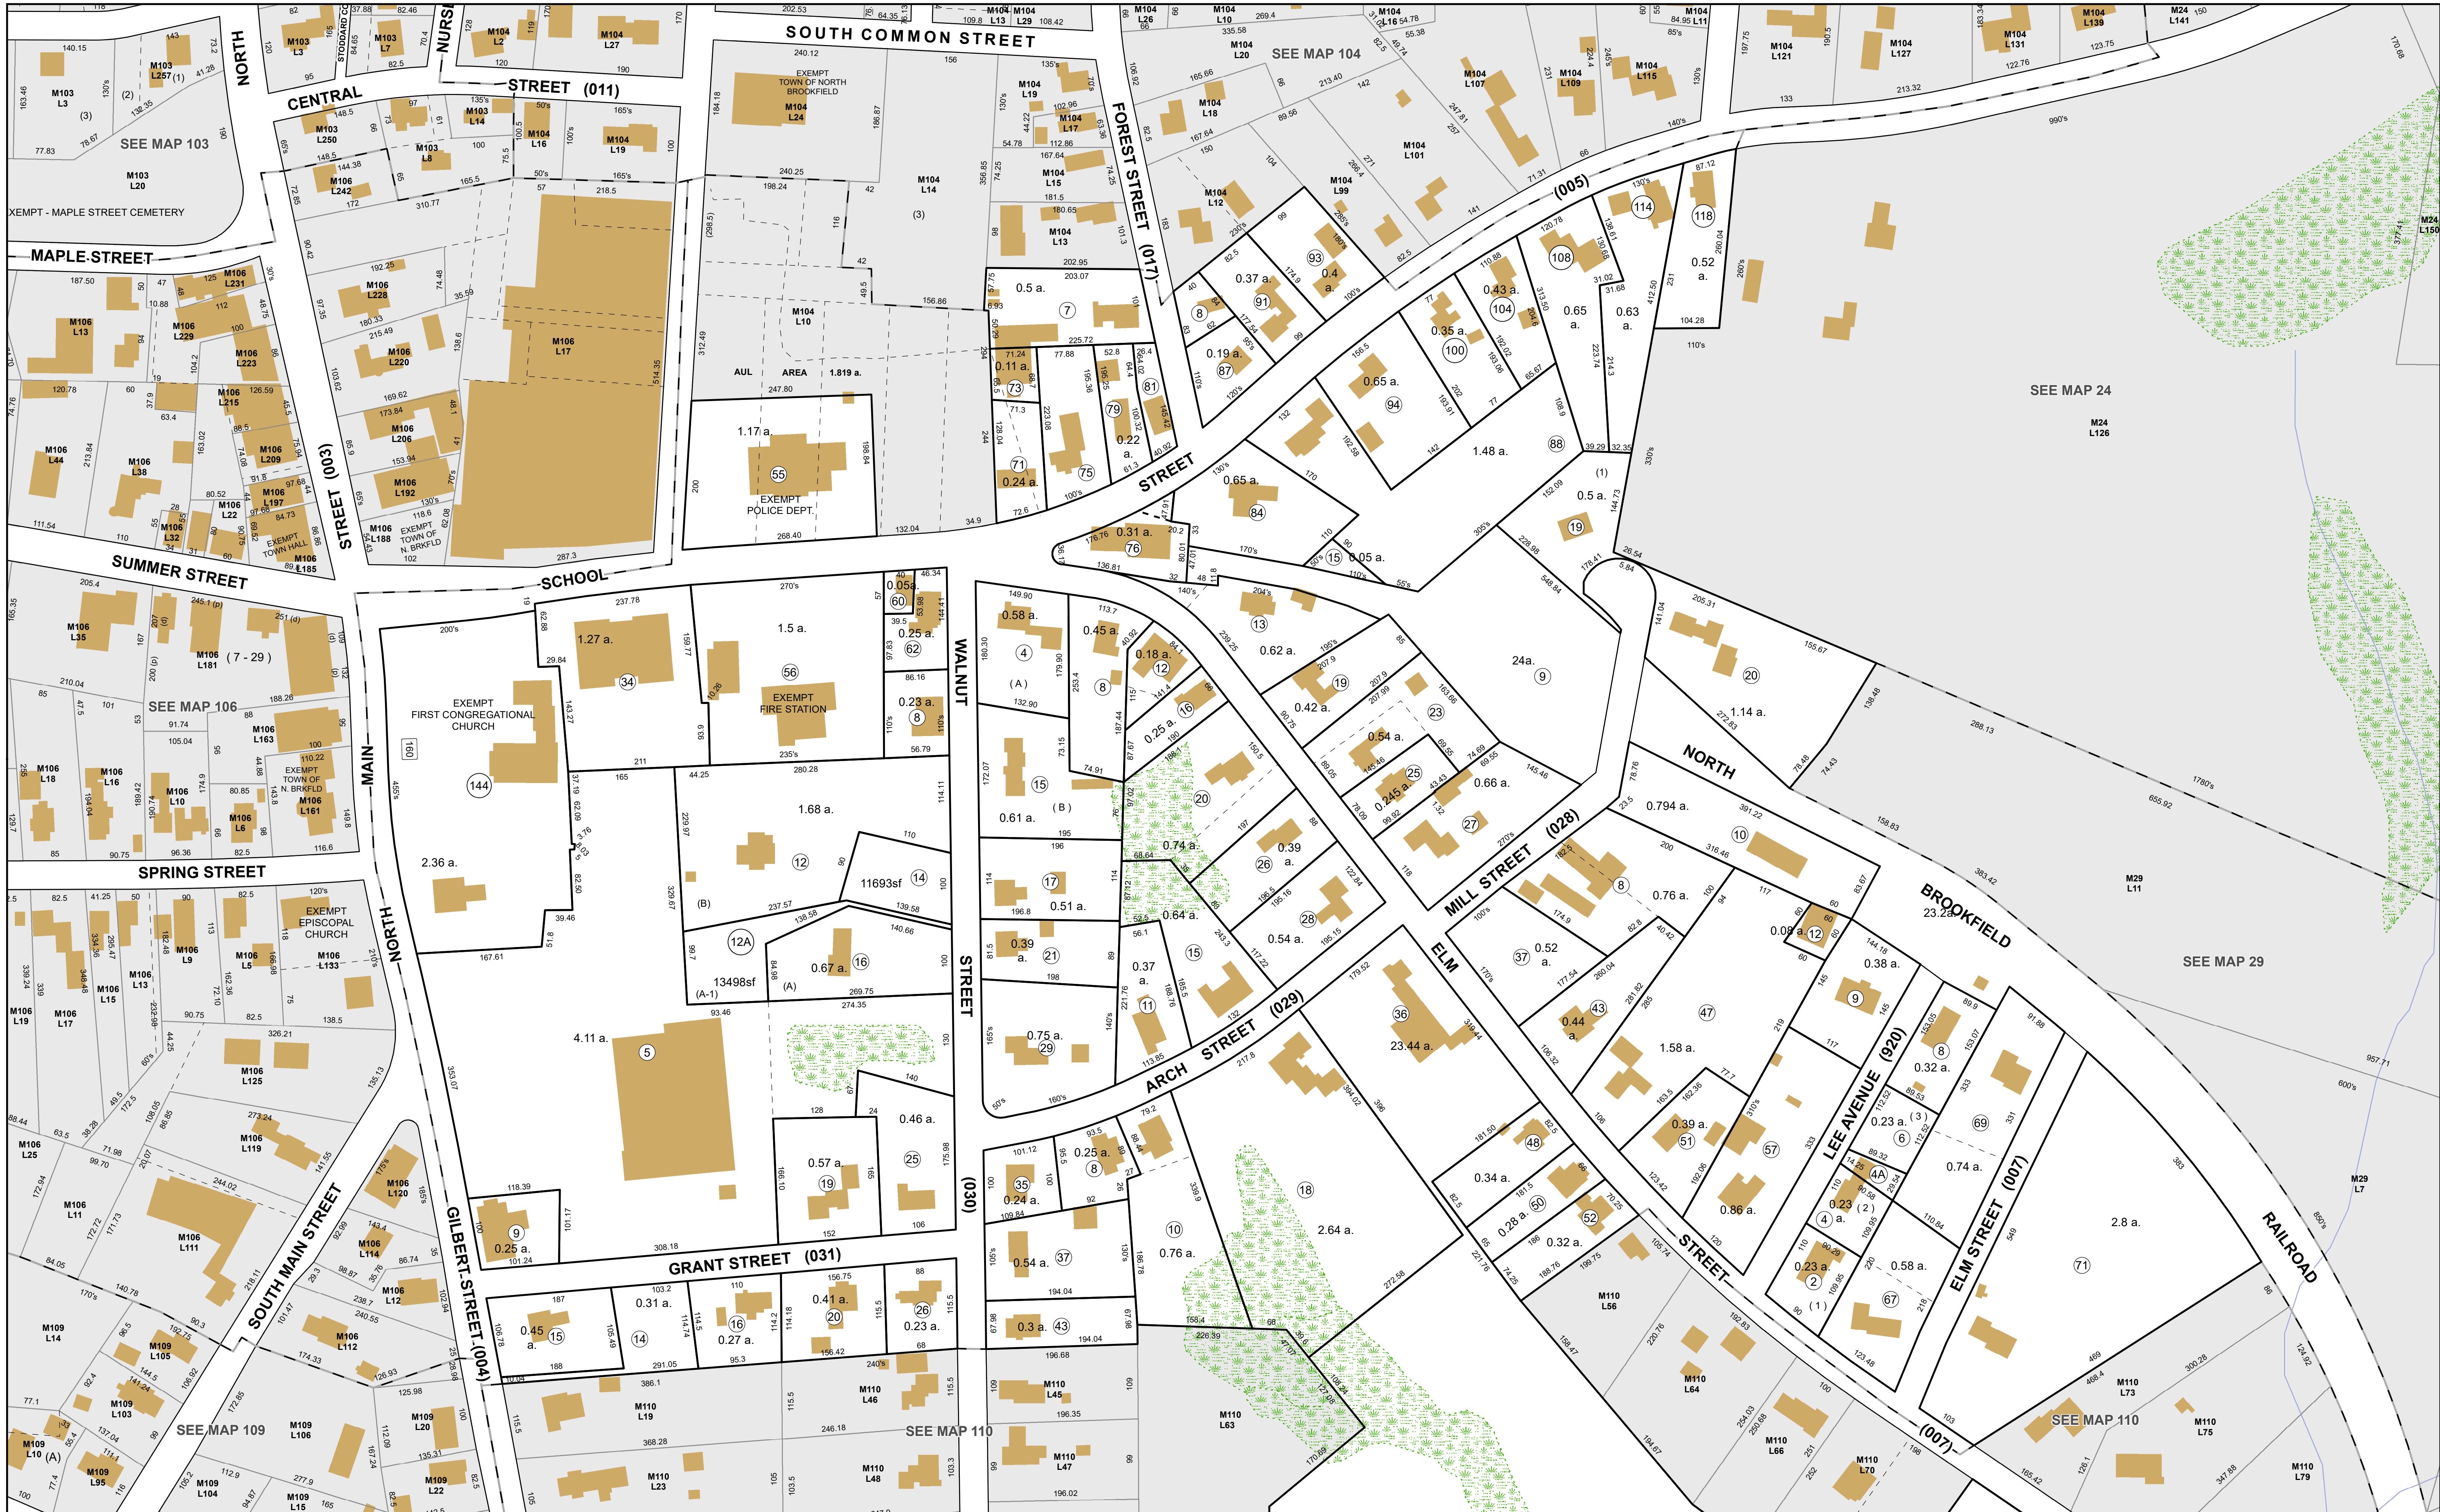

- LEGEND**
- PROPERTY PARCELS
 - EASEMENT
 - LOT NUMBER
 - LOT SIZE
 - TOWN BOUNDARY
 - WATER BODIES
 - STREAM
 - MASS. DEP WETLANDS
 - STRUCTURES



NOTE

THE AREAS, BOUNDARIES AND DIMENSIONS SHOWN ON THIS TAX MAP ARE DERIVED FROM AERIAL PHOTOGRAPHS, GROUND SURVEYS AND RECORDED PLANS, MAPS, DEEDS AND WILLS AND ARE TO BE USED FOR TAX ASSESSMENT PURPOSES ONLY AND NOT FOR CONVEYANCE.

PRODUCED IN 2019 BY



ONE MERCANTILE STREET, SUITE 520
WORCESTER, MA 01608

REVISED TO: JANUARY 1, 2019

**ASSESSORS TAX MAP
NORTH BROOKFIELD
WORCESTER COUNTY, MASSACHUSETTS**

100 50 0 100 Feet

SCALE 1 in = 100 feet

MAP NUMBER

107