


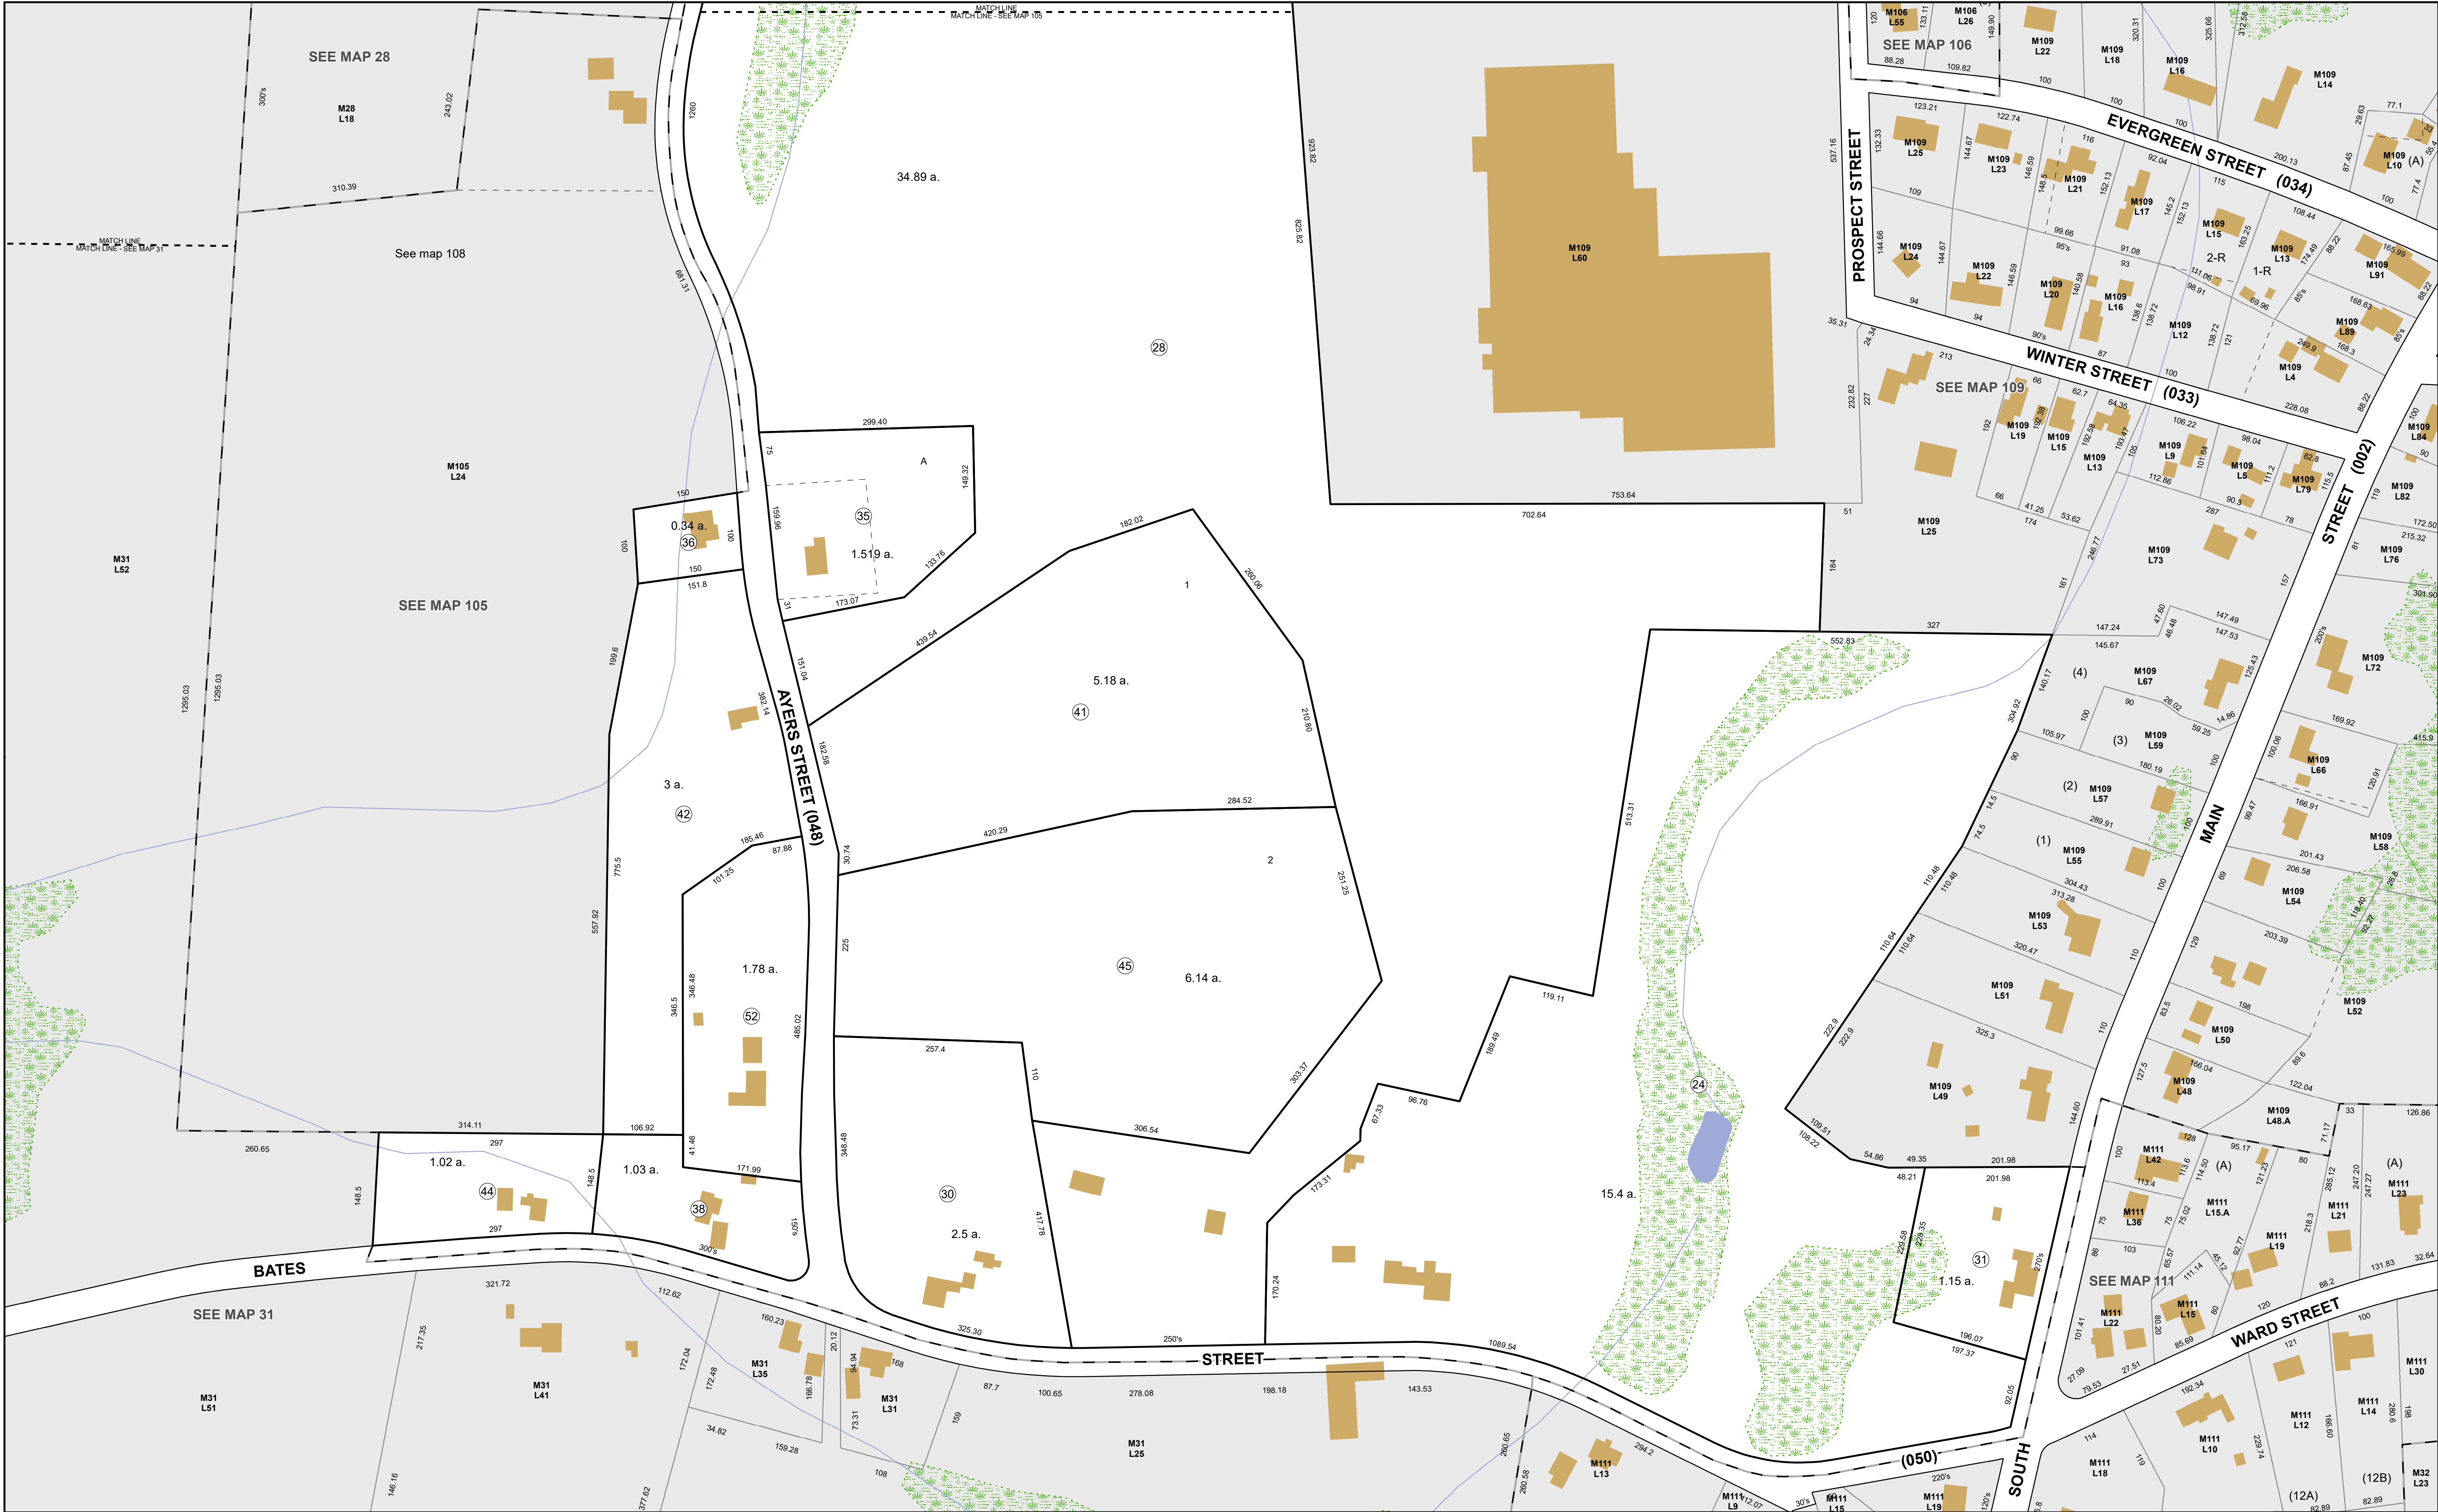

PROPERTY PARCELS

EASEMENT

#

LOT NUMBER

##

LOT SIZE

TOWN BOUNDARY

WATER BODIES

STREAM

MASS. DEP WETLANDS

STRUCTURES

NOTE

THE AREAS, BOUNDARIES AND DIMENSIONS SHOWN ON THIS TAX MAP ARE DERIVED FROM AERIAL PHOTOGRAPHS, GROUND SURVEYS AND RECORDED PLANS, MAPS, DEEDS AND WILLS AND ARE TO BE USED FOR TAX ASSESSMENT PURPOSES ONLY AND NOT FOR CONVEYANCE.

PRODUCED IN 2020 BY



CMRPC

Central Massachusetts Regional Planning Council

ONE MERCANTILE STREET, SUITE 520

WORCESTER, MA 01608

REVISED TO:

JANUARY 1, 2020

ASSESSORS TAX MAP

NORTH BROOKFIELD

WORCESTER COUNTY, MASSACHUSETTS

100

50

0

100 Feet

SCALE 1 in = 100 feet

MAP NUMBER

108

Date: 3/2/2020 Path: H:\Projects\O_NorthBrookfield_GIS\IM212_Assessor_Maps_24x36.mxd