


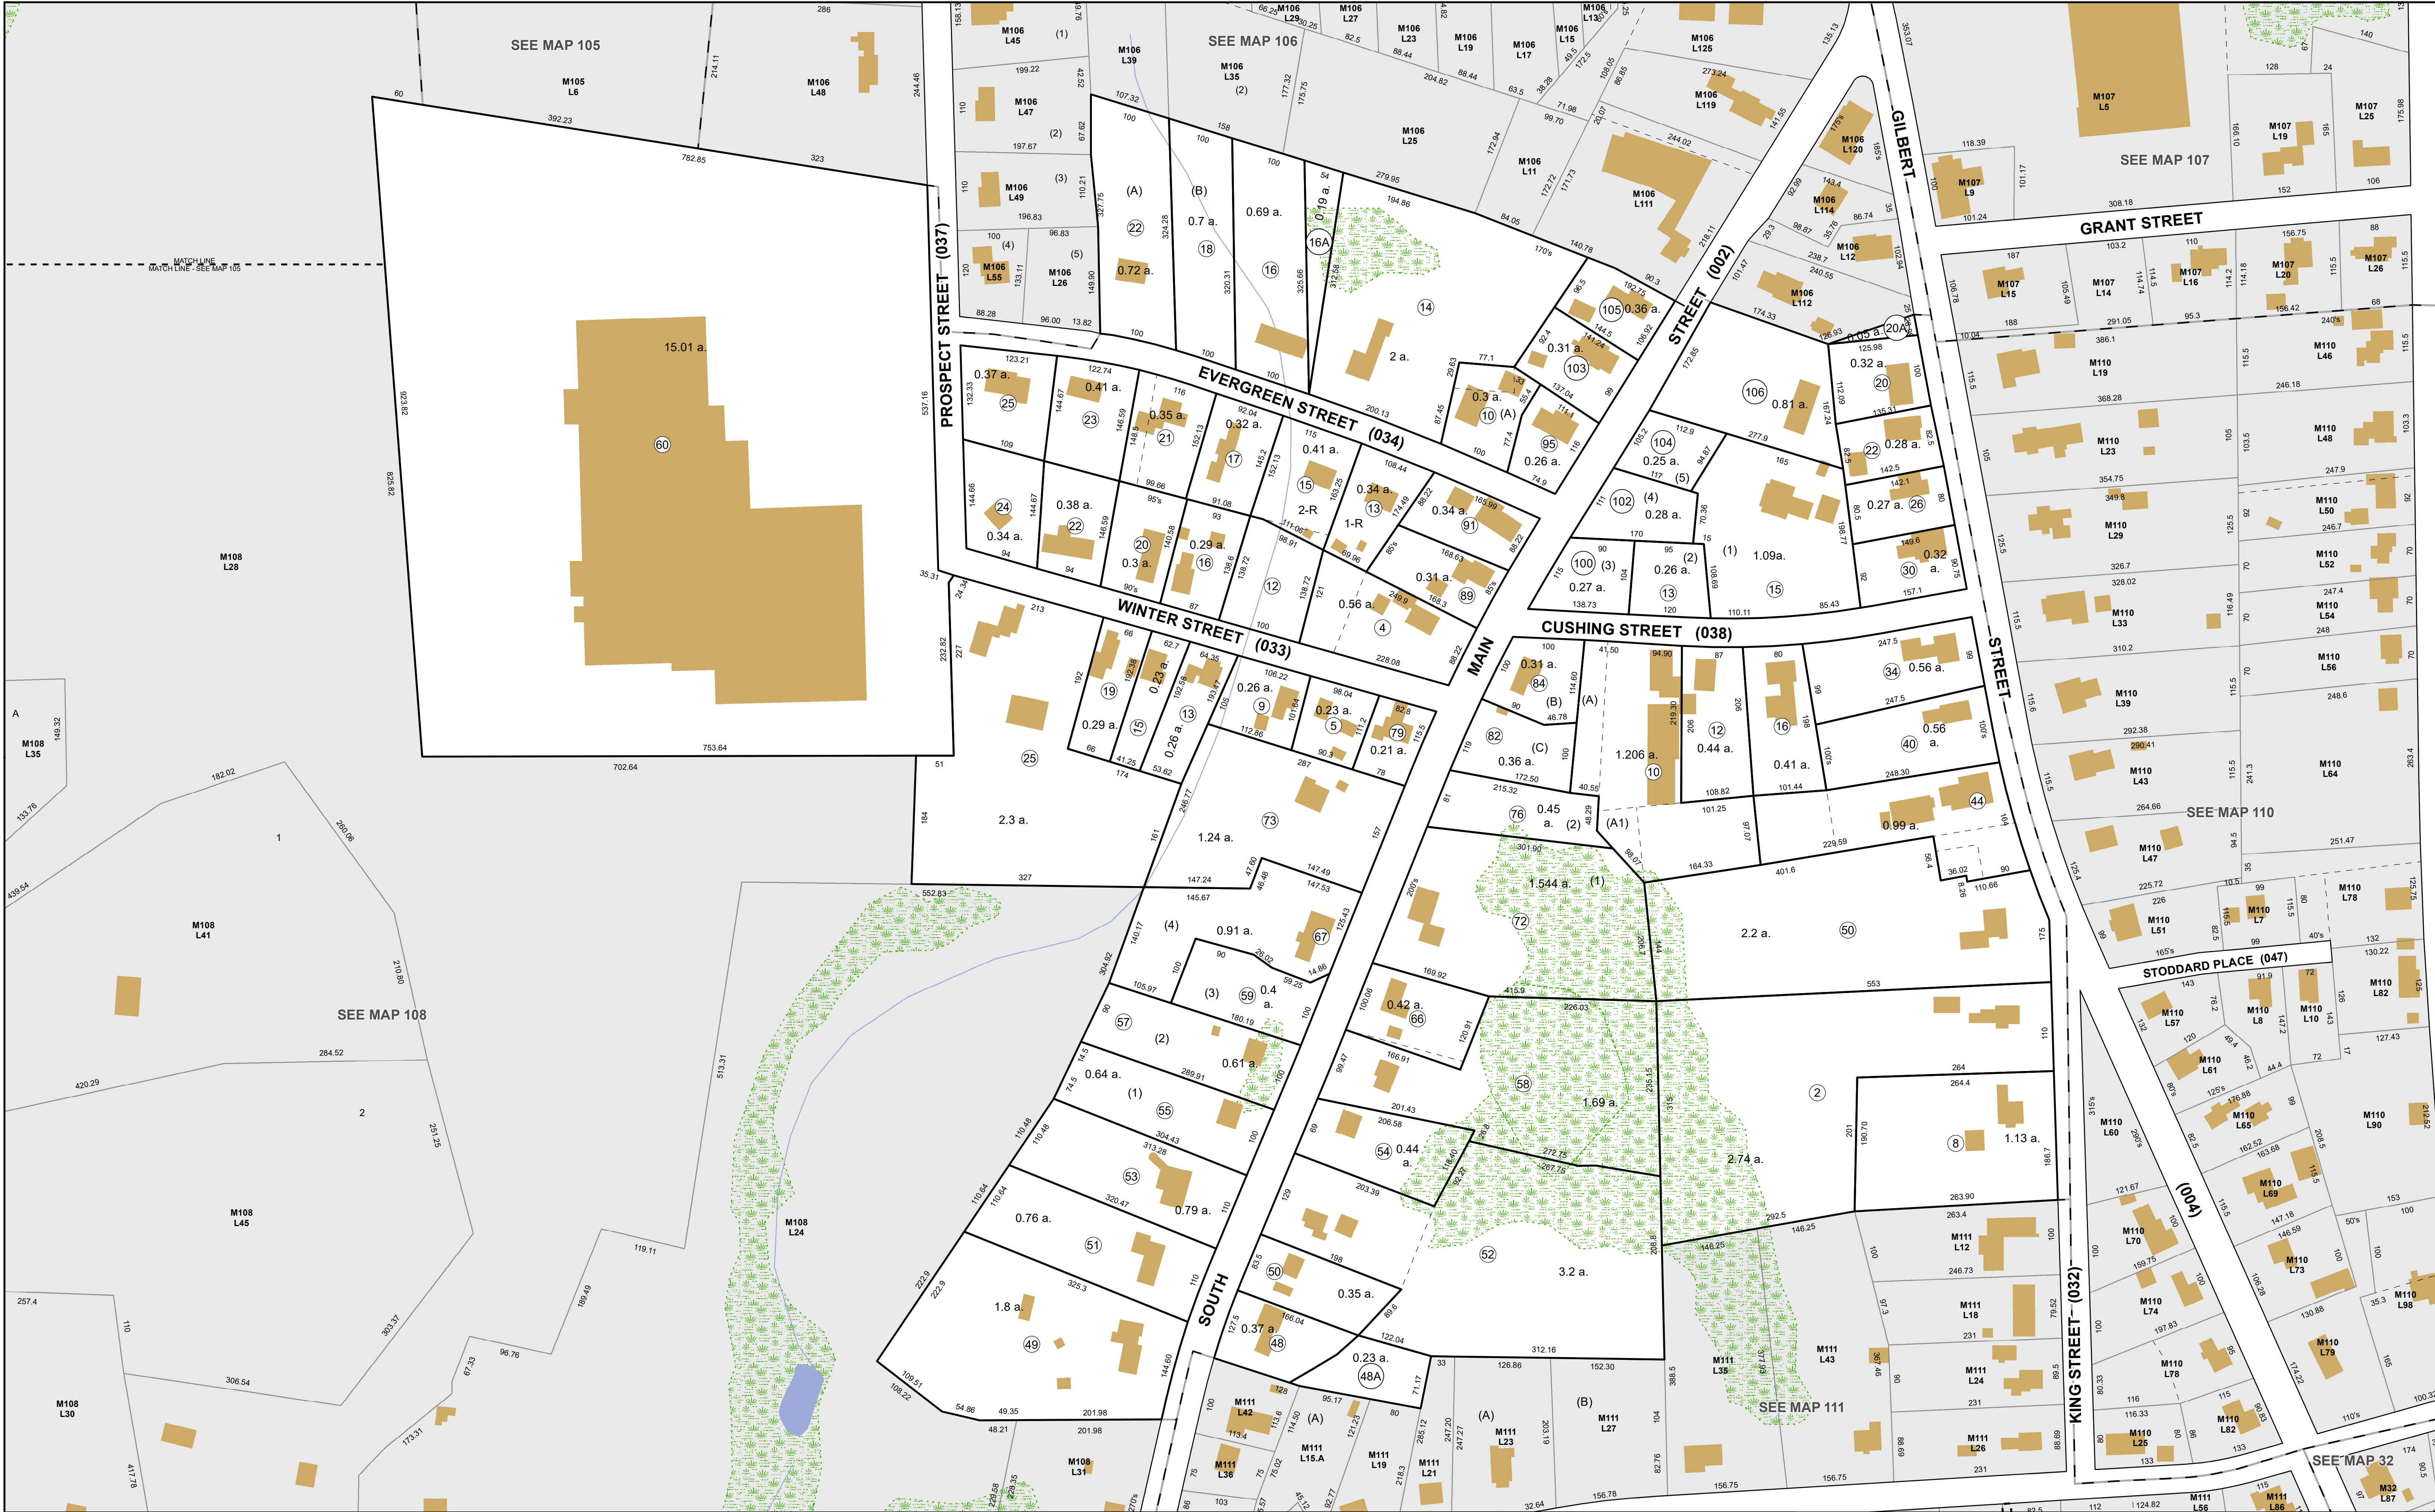

LEGEND

PROPERTY PARCELS	TOWN BOUNDARY	STRUCTURES
EASEMENT	WATER BODIES	
LOT NUMBER	STREAM	
LOT SIZE	MASS. DEP WETLANDS	

NOTE

THE AREAS, BOUNDARIES AND DIMENSIONS SHOWN ON THIS TAX MAP ARE DERIVED FROM AERIAL PHOTOGRAPHS, GROUND SURVEYS AND RECORDED PLANS, MAPS, DEEDS AND WILLS AND ARE TO BE USED FOR TAX ASSESSMENT PURPOSES ONLY AND NOT FOR CONVEYANCE.

PRODUCED IN 2021 BY



ONE MERCANTILE STREET, SUITE 520
WORCESTER, MA 01608

REVISED TO: JANUARY 1, 2021

**ASSESSORS TAX MAP
NORTH BROOKFIELD**
WORCESTER COUNTY, MASSACHUSETTS

100 50 0 100 Feet

SCALE 1 in = 100 feet

MAP NUMBER

109