


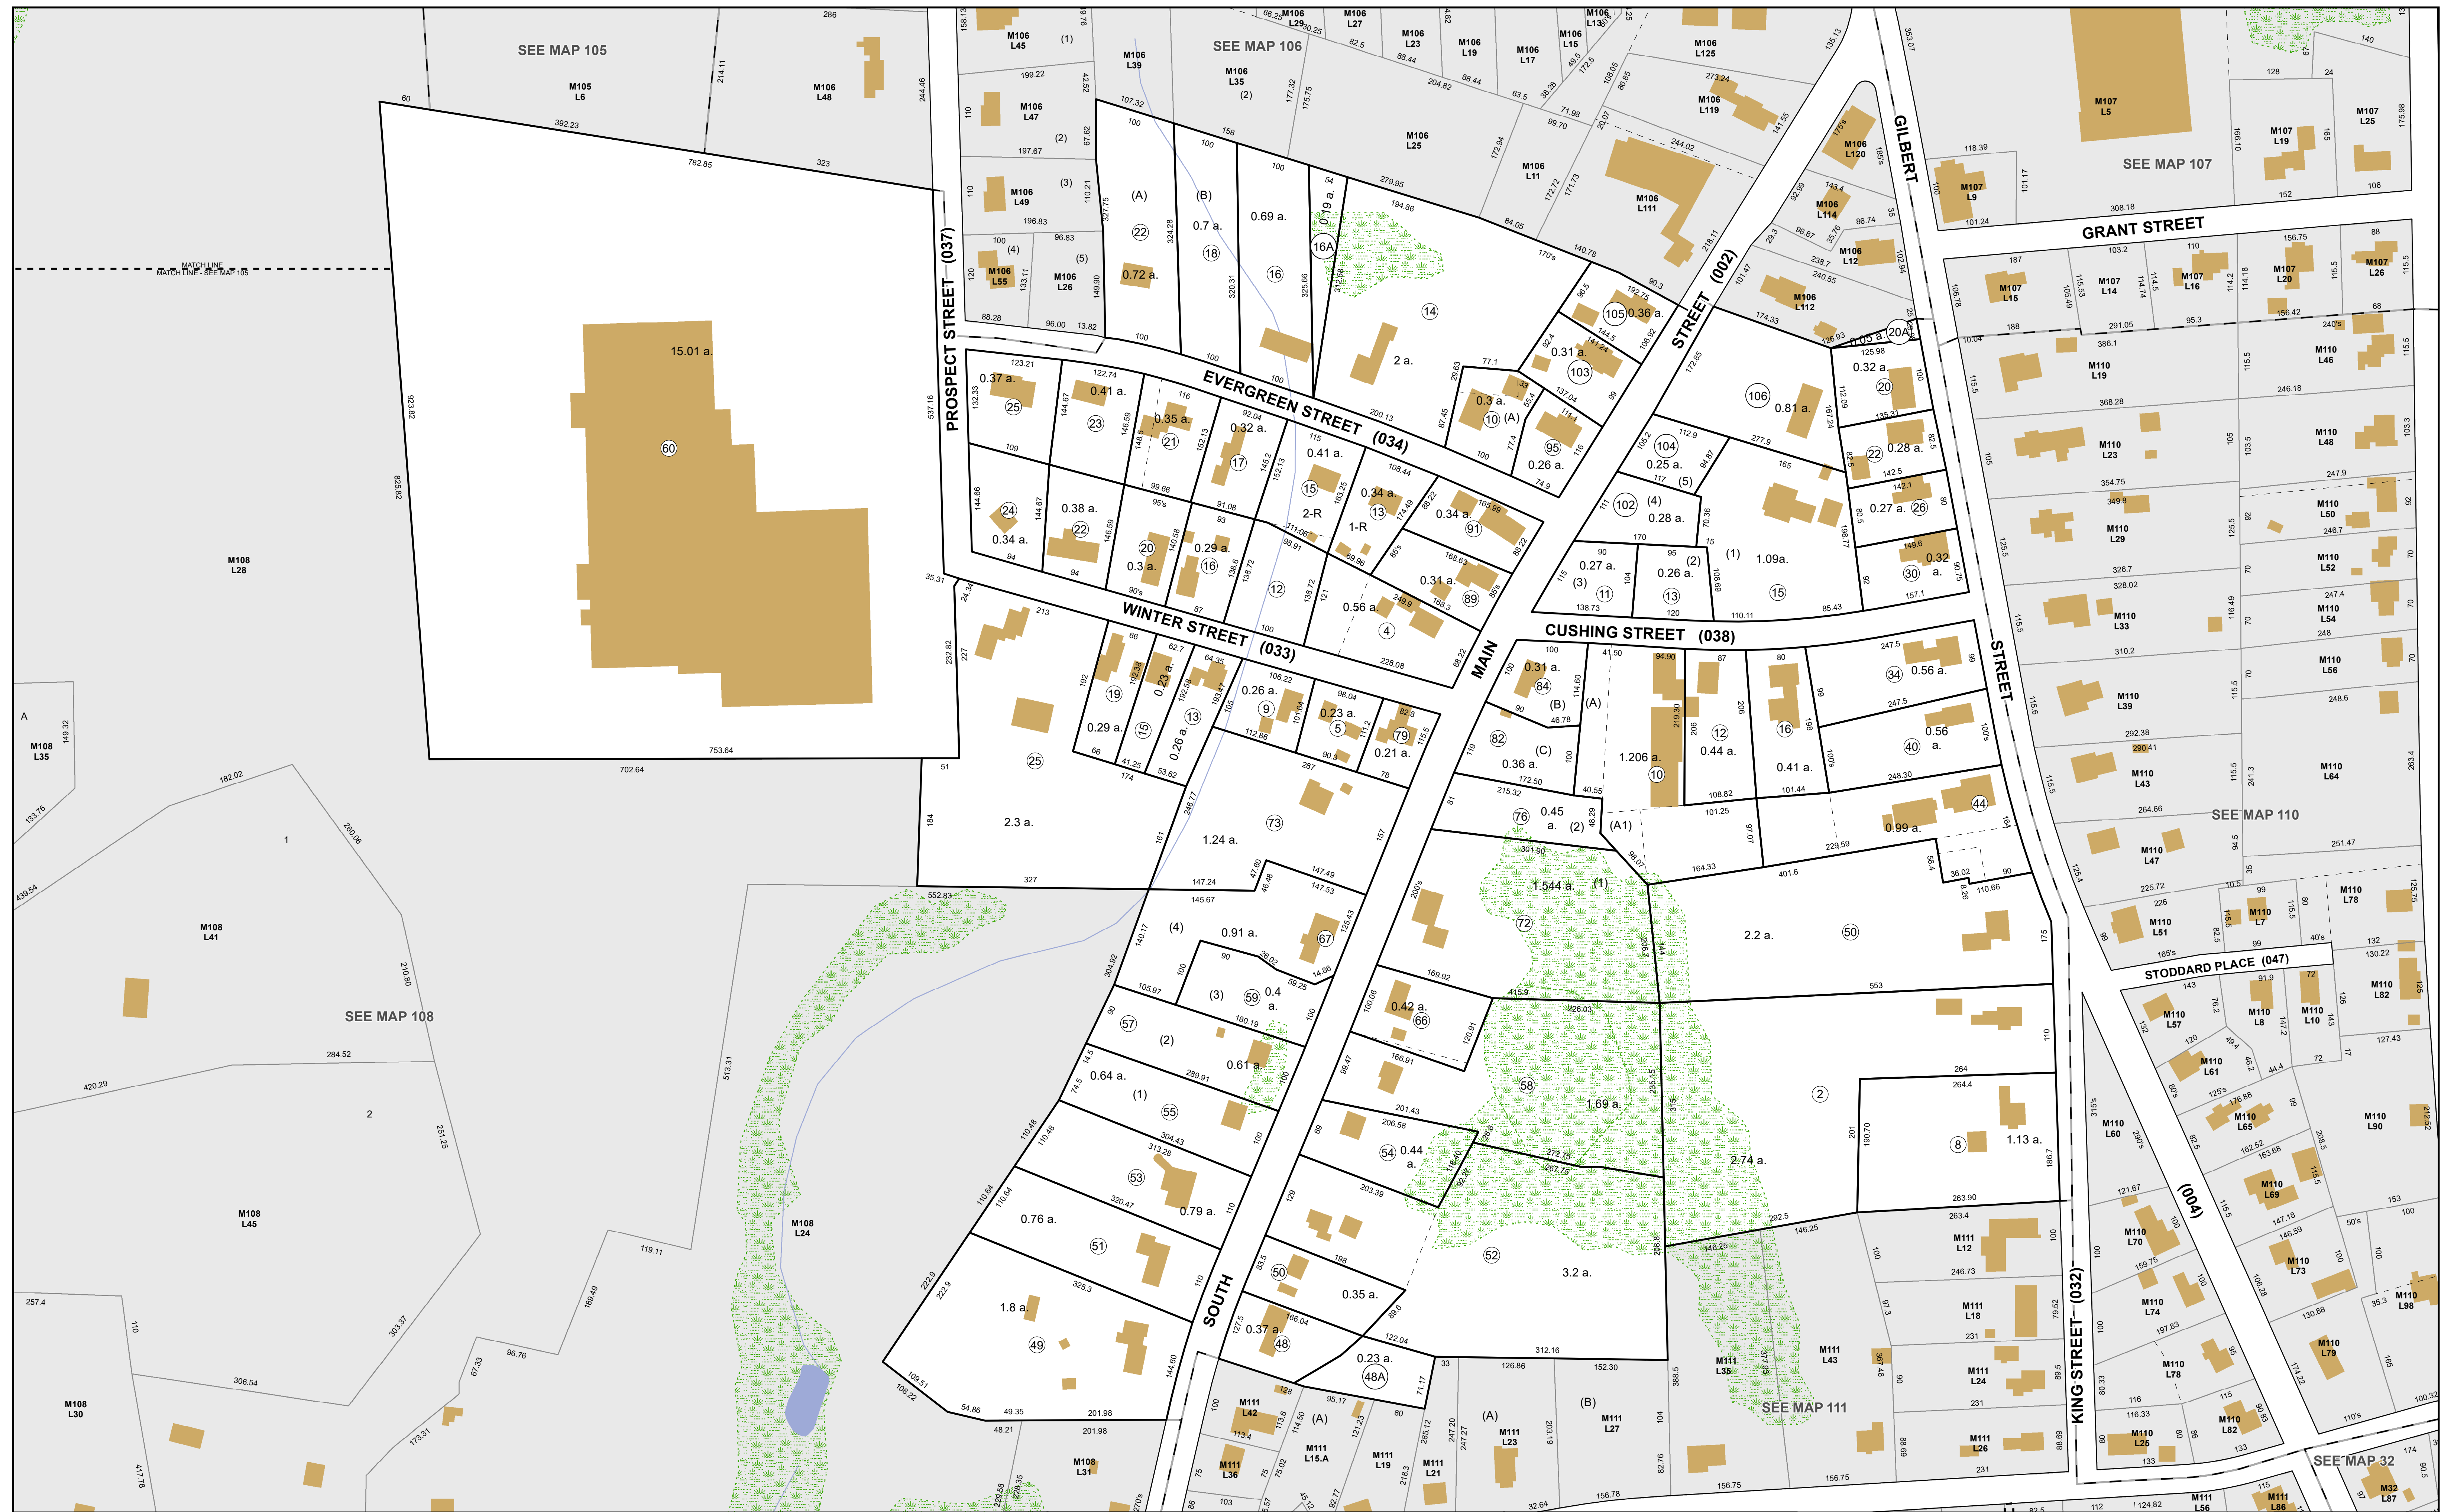

LEGEND

	PROPERTY PARCELS		EASEMENT		LOT NUMBER		LOT SIZE		TOWN BOUNDARY		WATER BODIES		STREAM		MASS. DEP WETLANDS		STRUCTURES
---	------------------	---	----------	---	------------	---	----------	---	---------------	---	--------------	---	--------	---	--------------------	---	------------

NOTE

THE AREAS, BOUNDARIES AND DIMENSIONS SHOWN ON THIS TAX MAP ARE DERIVED FROM AERIAL PHOTOGRAPHS, GROUND SURVEYS AND RECORDED PLANS, MAPS, DEEDS AND WILLS AND ARE TO BE USED FOR TAX ASSESSMENT PURPOSES ONLY AND NOT FOR CONVEYANCE.

PRODUCED IN 2022 BY



ONE MERCANTILE STREET, SUITE 520
WORCESTER, MA 01608

REVISÉ TO: JANUARY 1, 2022

ASSESSORS TAX MAP

NORTH BROOKFIELD

WORCESTER COUNTY, MASSACHUSETTS

SCALE1 in = 100 feet

MAP NUMBER

109