


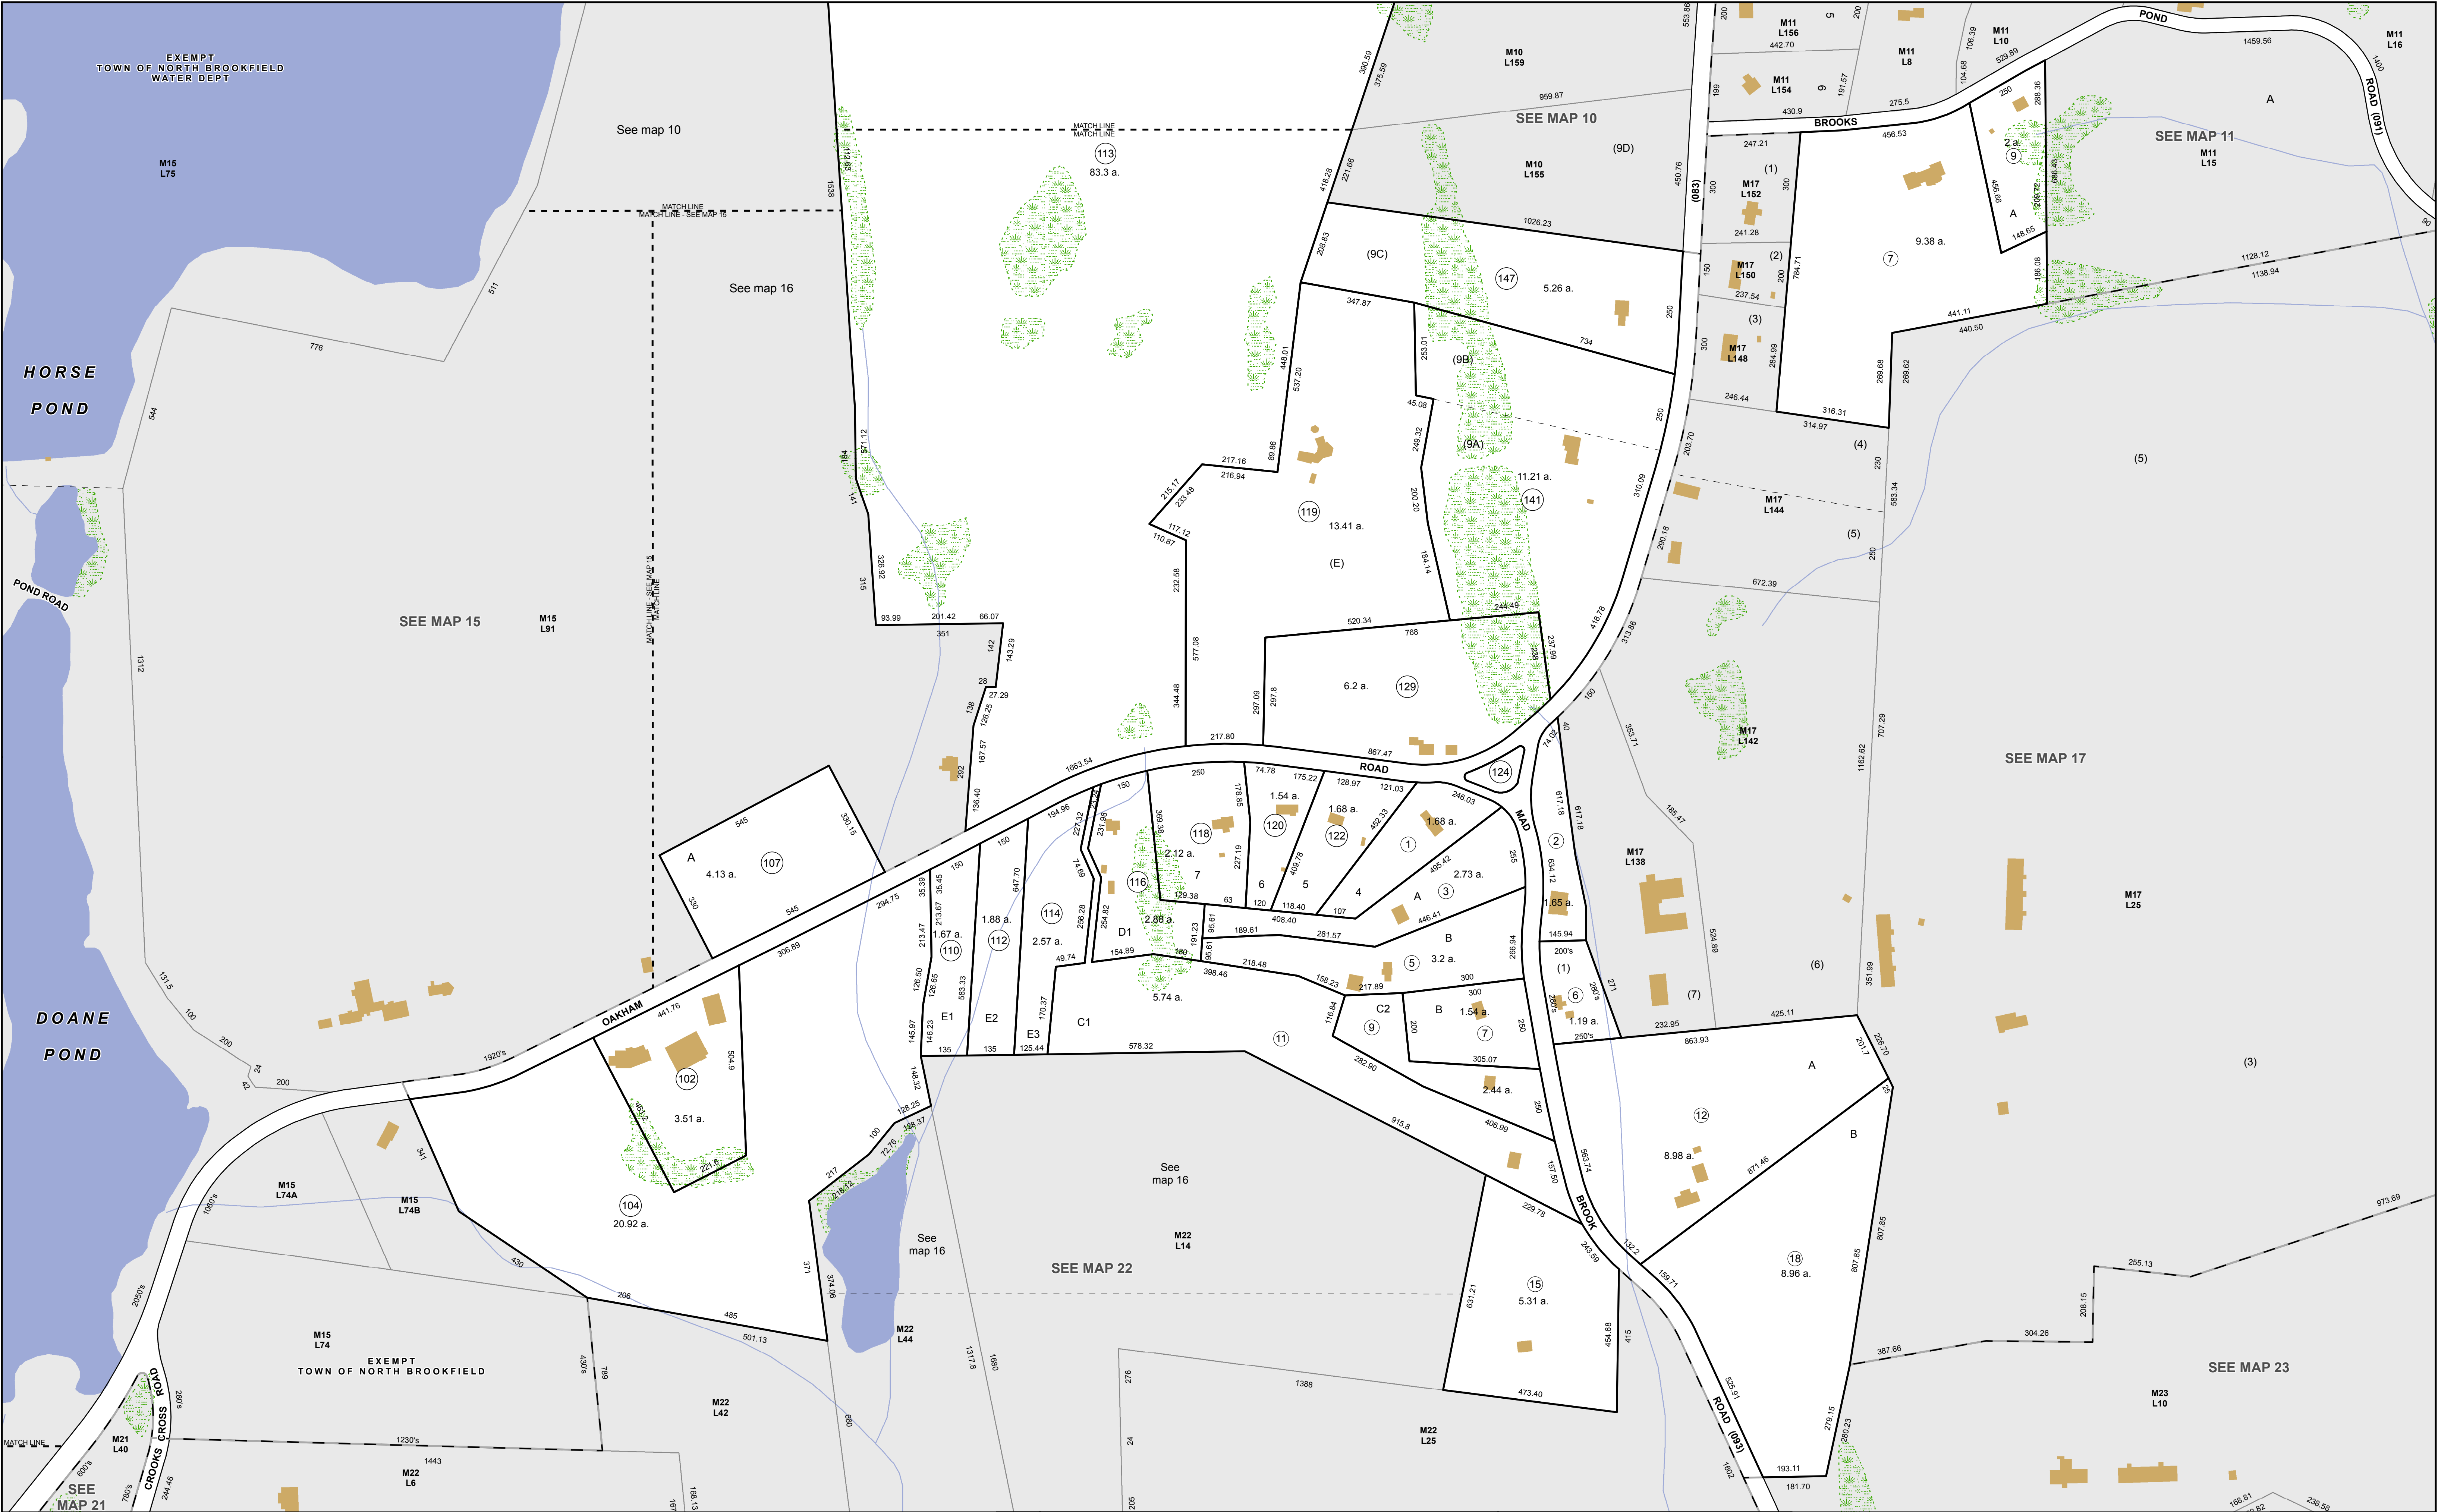

PROPERTY PARCELS

EASEMENT

LOT NUMBER

LOT SIZE

TOWN BOUNDARY

WATER BODIES

STREAM

MASS. DEP WETLANDS

STRUCTURES

NOTE

THE AREAS, BOUNDARIES AND DIMENSIONS SHOWN ON THIS TAX MAP ARE DERIVED FROM AERIAL PHOTOGRAPHS, GROUND SURVEYS AND RECORDED PLANS, MAPS, DEEDS AND WILLS AND ARE TO BE USED FOR TAX ASSESSMENT PURPOSES ONLY AND NOT FOR CONVEYANCE.

PRODUCED IN 2017 BY



CMRPC

City of North Brookfield Planning & Engineering

2 WASHINGTON SQUARE, UNION STATION
WORCESTER, MA 01604

REVISED TO: JANUARY 1, 2017

ASSESSORS TAX MAP
NORTH BROOKFIELD
WORCESTER COUNTY, MASSACHUSETTS

200

100

0

200

Feet

SCALE 1 in = 200 feet

MAP NUMBER

16

Date: 6/15/2017 Path: H:\Projects\IO_NorthBrookfield_GIS\M212_Assessor_Maps_24x36.mxd