


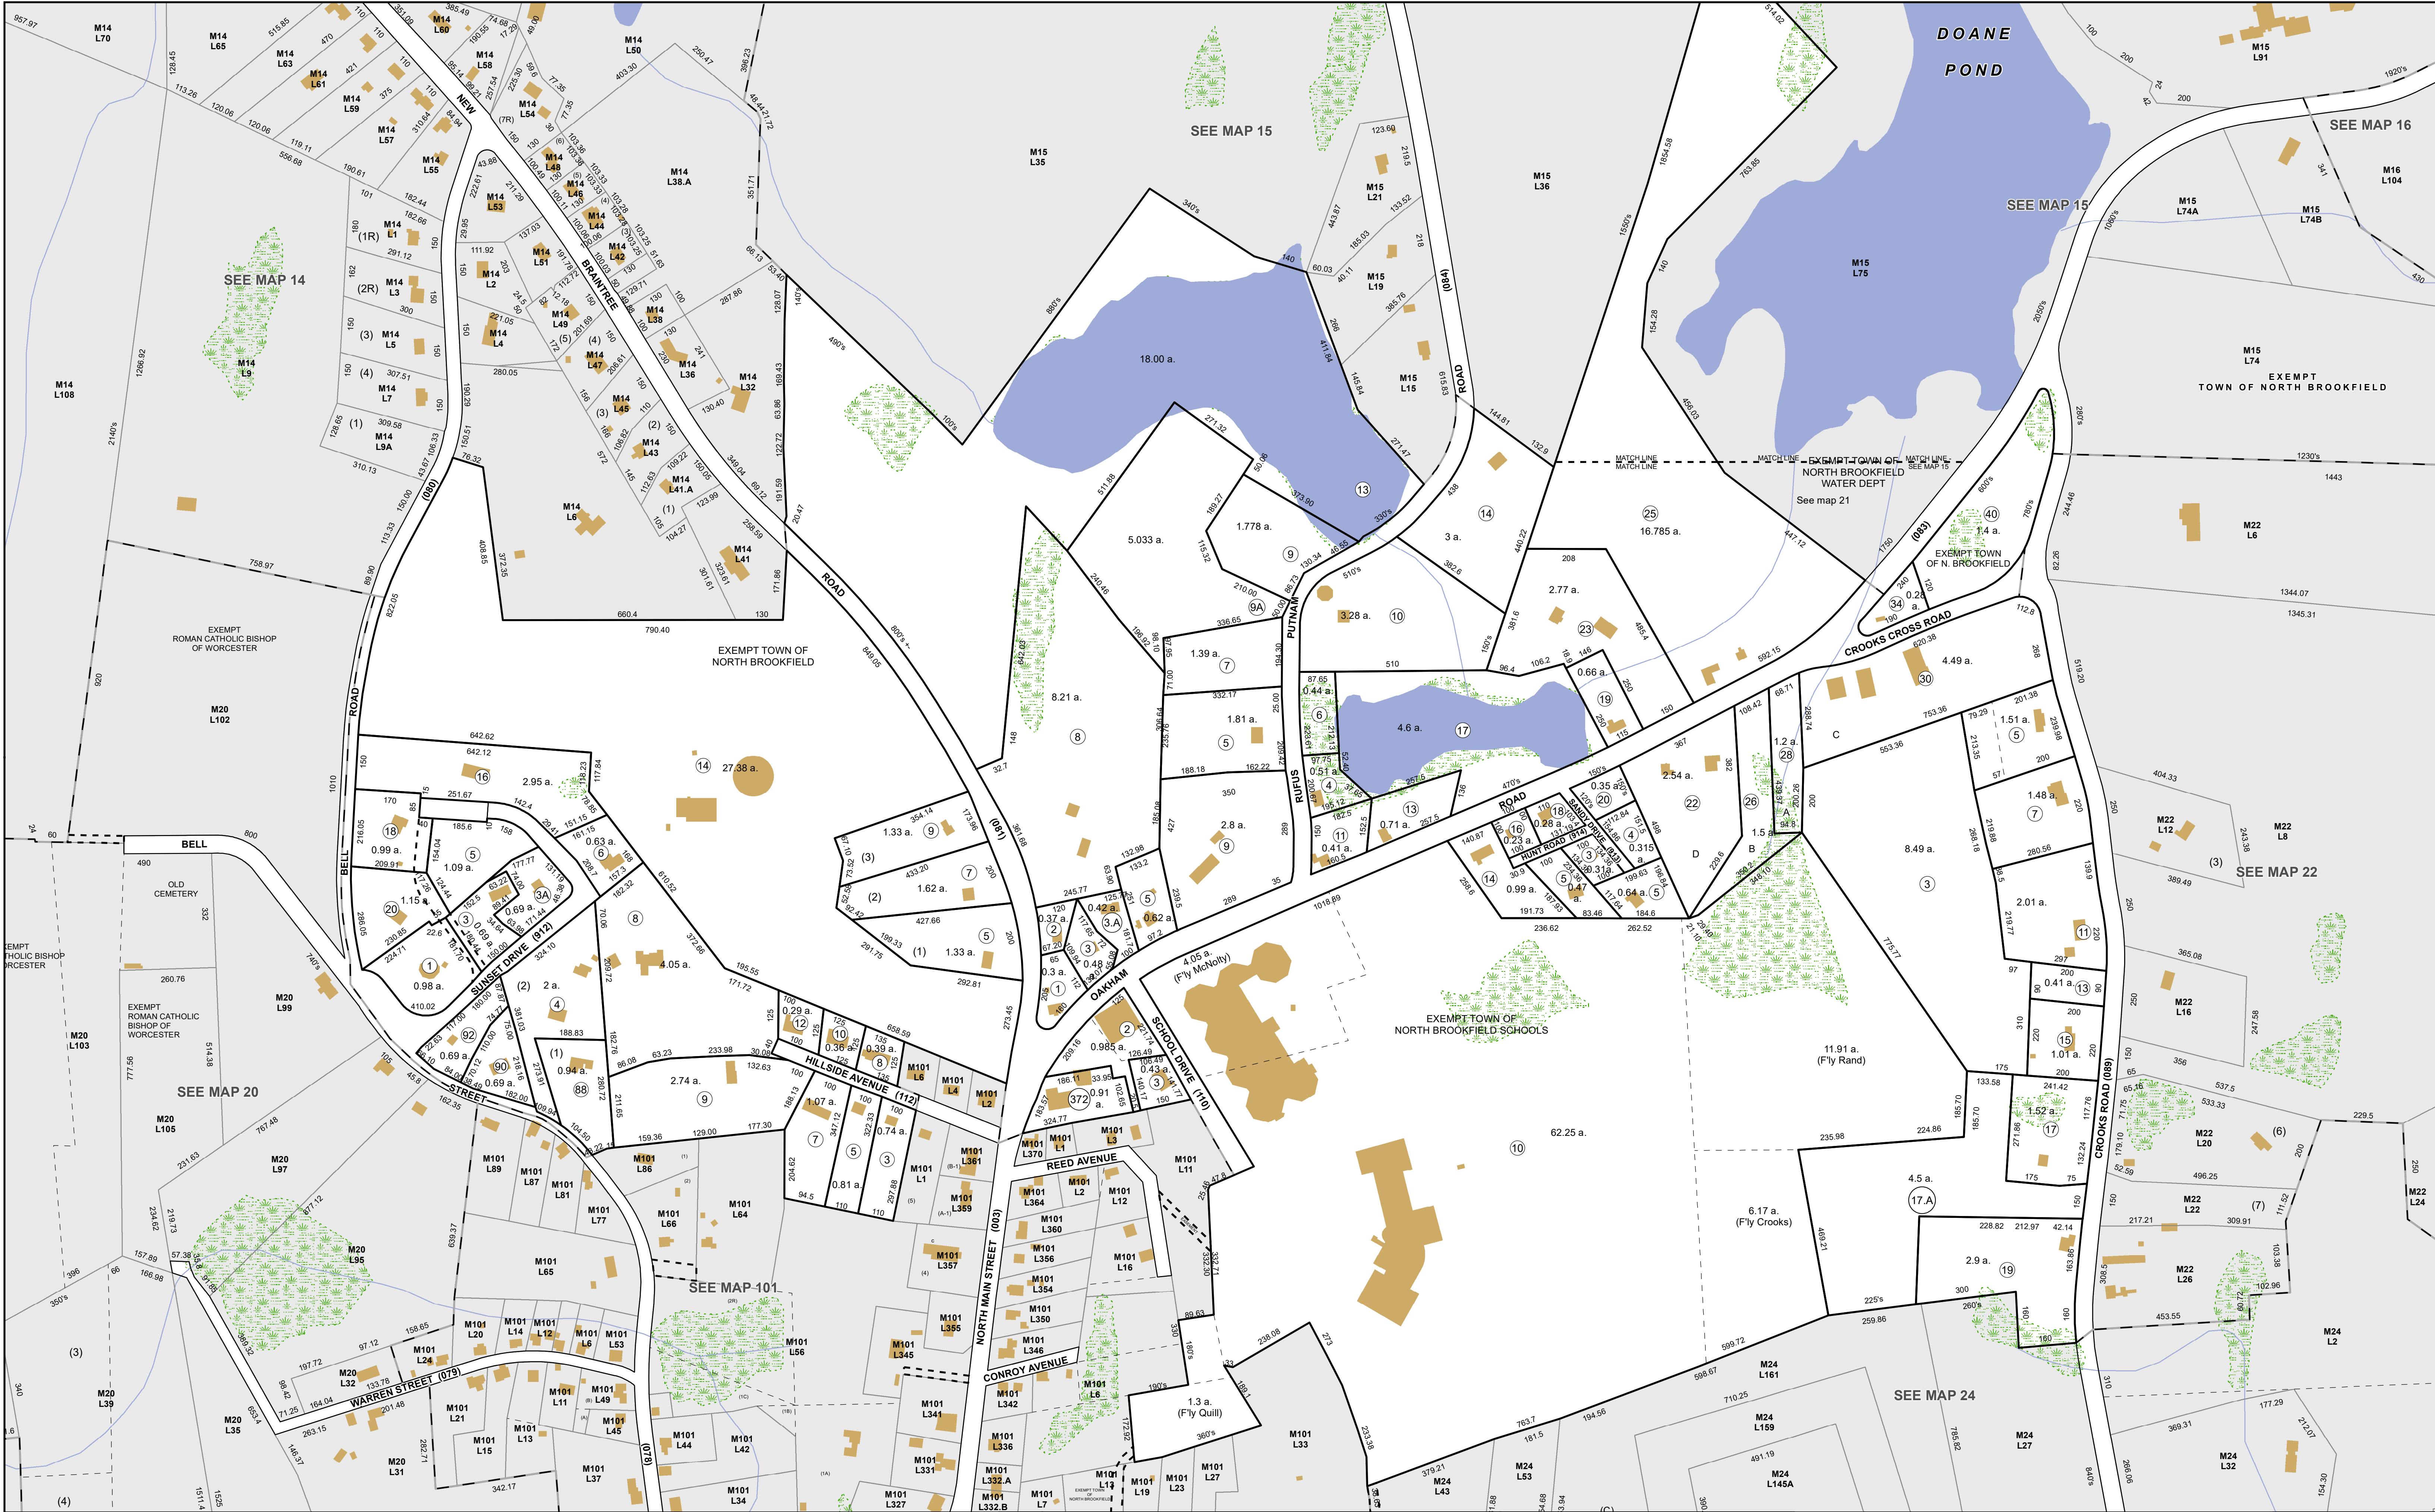

LEGEND

PROPERTY PARCELS	TOWN BOUNDARY	STRUCTURES
EASEMENT	WATER BODIES	
LOT NUMBER	STREAM	
LOT SIZE	MASS. DEP WETLANDS	

NOTE

THE AREAS, BOUNDARIES AND DIMENSIONS SHOWN ON THIS TAX MAP ARE DERIVED FROM AERIAL PHOTOGRAPHS, GROUND SURVEYS AND RECORDED PLANS, MAPS, DEEDS AND WILLS AND ARE TO BE USED FOR TAX ASSESSMENT PURPOSES ONLY AND **NOT FOR CONVEYANCE.**

PRODUCED IN 2023 BY

CMRPC
Central Mass Regional Planning Council

ONE MERCANTILE STREET, SUITE 520
WORCESTER, MA 01608

REVISED TO: JANUARY 1, 2023

ASSESSORS TAX MAP
NORTH BROOKFIELD
WORCESTER COUNTY, MASSACHUSETTS

200 100 0 200 Feet

SCALE 1 in = 200 feet

MAP NUMBER

21