


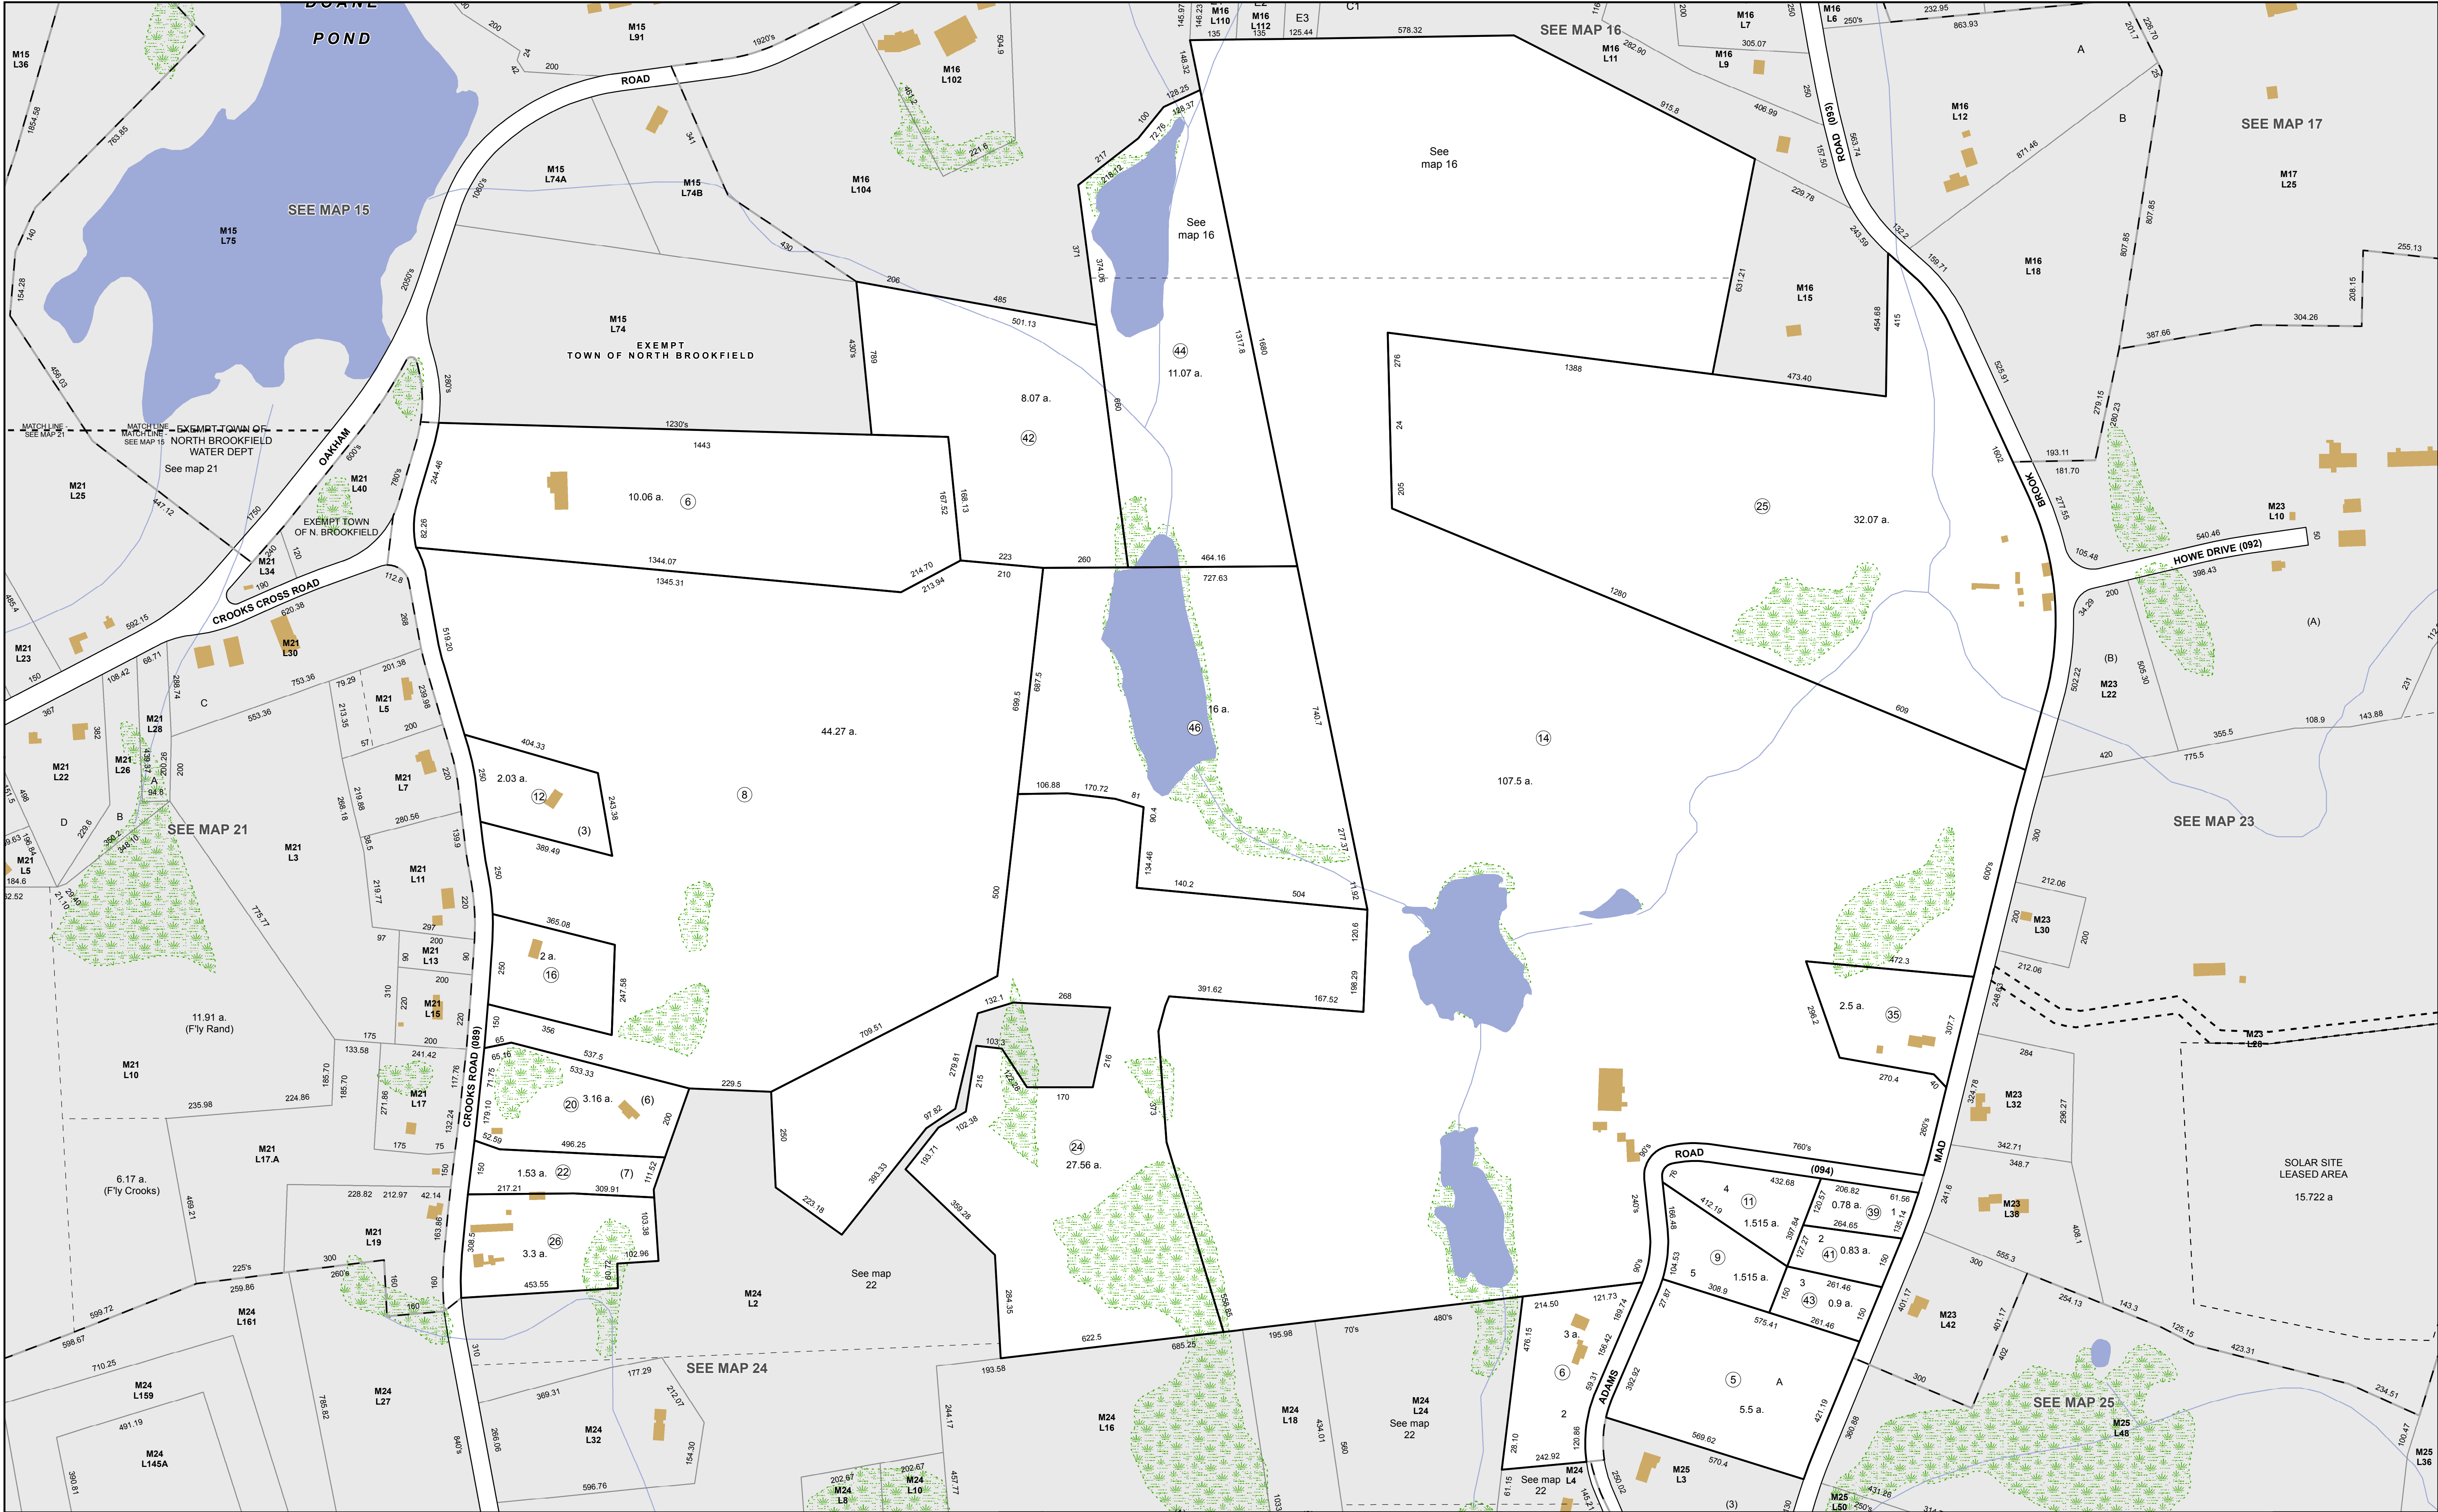

LEGEND - PROPERTY PARCELS - EASEMENT - LOT NUMBER - LOT SIZE - TOWN BOUNDARY - WATER BODIES - STREAM - MASS. DEP WETLANDS - STRUCTURES	NOTE THE AREAS, BOUNDARIES AND DIMENSIONS SHOWN ON THIS TAX MAP ARE DERIVED FROM AERIAL PHOTOGRAPHS, GROUND SURVEYS AND RECORDED PLANS, MAPS, DEEDS AND WILLS AND ARE TO BE USED FOR TAX ASSESSMENT PURPOSES ONLY AND <u>NOT FOR CONVEYANCE.</u>	PRODUCED IN 2018 BY  ONE MERCANTILE STREET, SUITE 520 WORCESTER, MA 01608 REVISED TO: JANUARY 1, 2017	ASSESSORS TAX MAP NORTH BROOKFIELD WORCESTER COUNTY, MASSACHUSETTS 200 100 0 200 Feet SCALE 1 in = 200 feet	MAP NUMBER 22
--	---	---	--	------------------------------------