


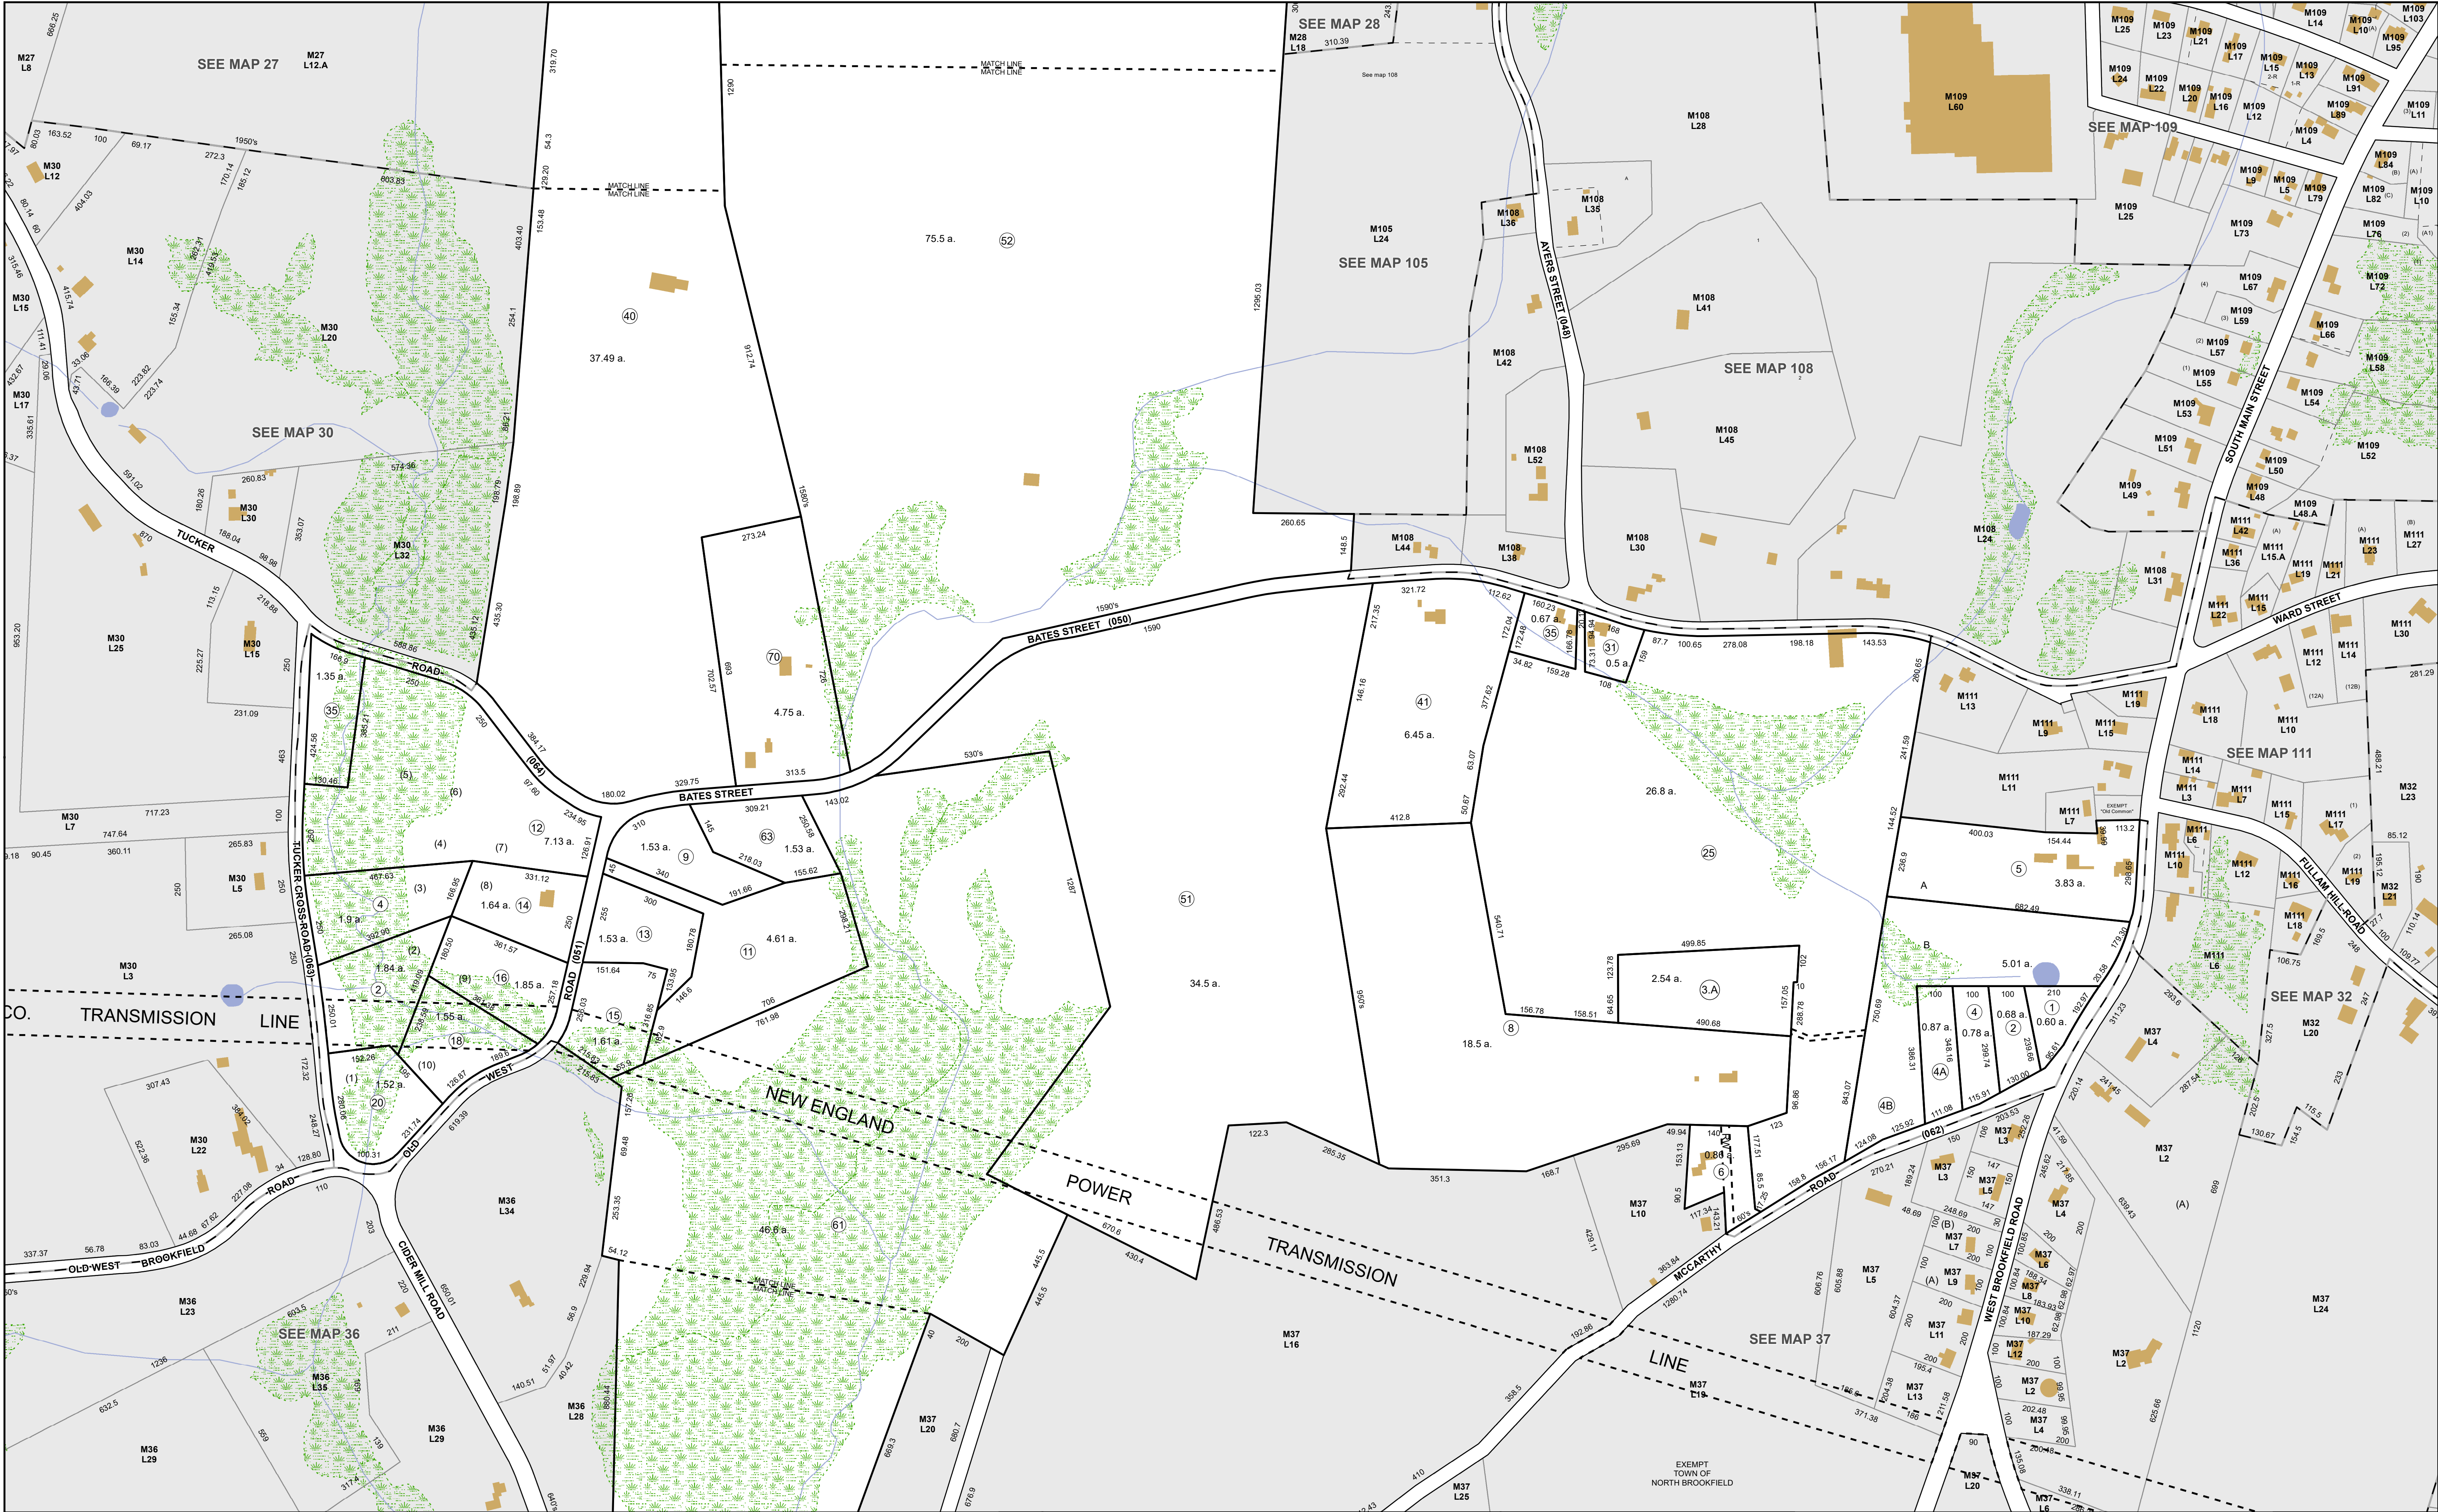

PROPERTY PARCELS

EASEMENT

LOT NUMBER

LOT SIZE

TOWN BOUNDARY

WATER BODIES

STREAM

MASS. DEP WETLANDS

STRUCTURES

SEE MAP 27

SEE MAP 30

SEE MAP 105

SEE MAP 108

SEE MAP 109

SEE MAP 111

SEE MAP 32

NOTE

THE AREAS, BOUNDARIES AND DIMENSIONS SHOWN ON THIS TAX MAP ARE DERIVED FROM AERIAL PHOTOGRAPHS, GROUND SURVEYS AND RECORDED PLANS, MAPS, DEEDS AND WILLS AND ARE TO BE USED FOR TAX ASSESSMENT PURPOSES ONLY AND NOT FOR CONVEYANCE.

PRODUCED IN 2023 BY


ONE MERCANTILE STREET, SUITE 520
WORCESTER, MA 01608

REVISED TO: JANUARY 1, 2023

ASSESSORS TAX MAP
NORTH BROOKFIELD
WORCESTER COUNTY, MASSACHUSETTS

200 100 0 200 Feet

SCALE 1 in = 200 feet

MAP NUMBER

31

Date: 6/21/2023 Path: H:\Projects\IO_NorthBrookfield_GIS\M212_Assessor_Maps_24x36.mxd