


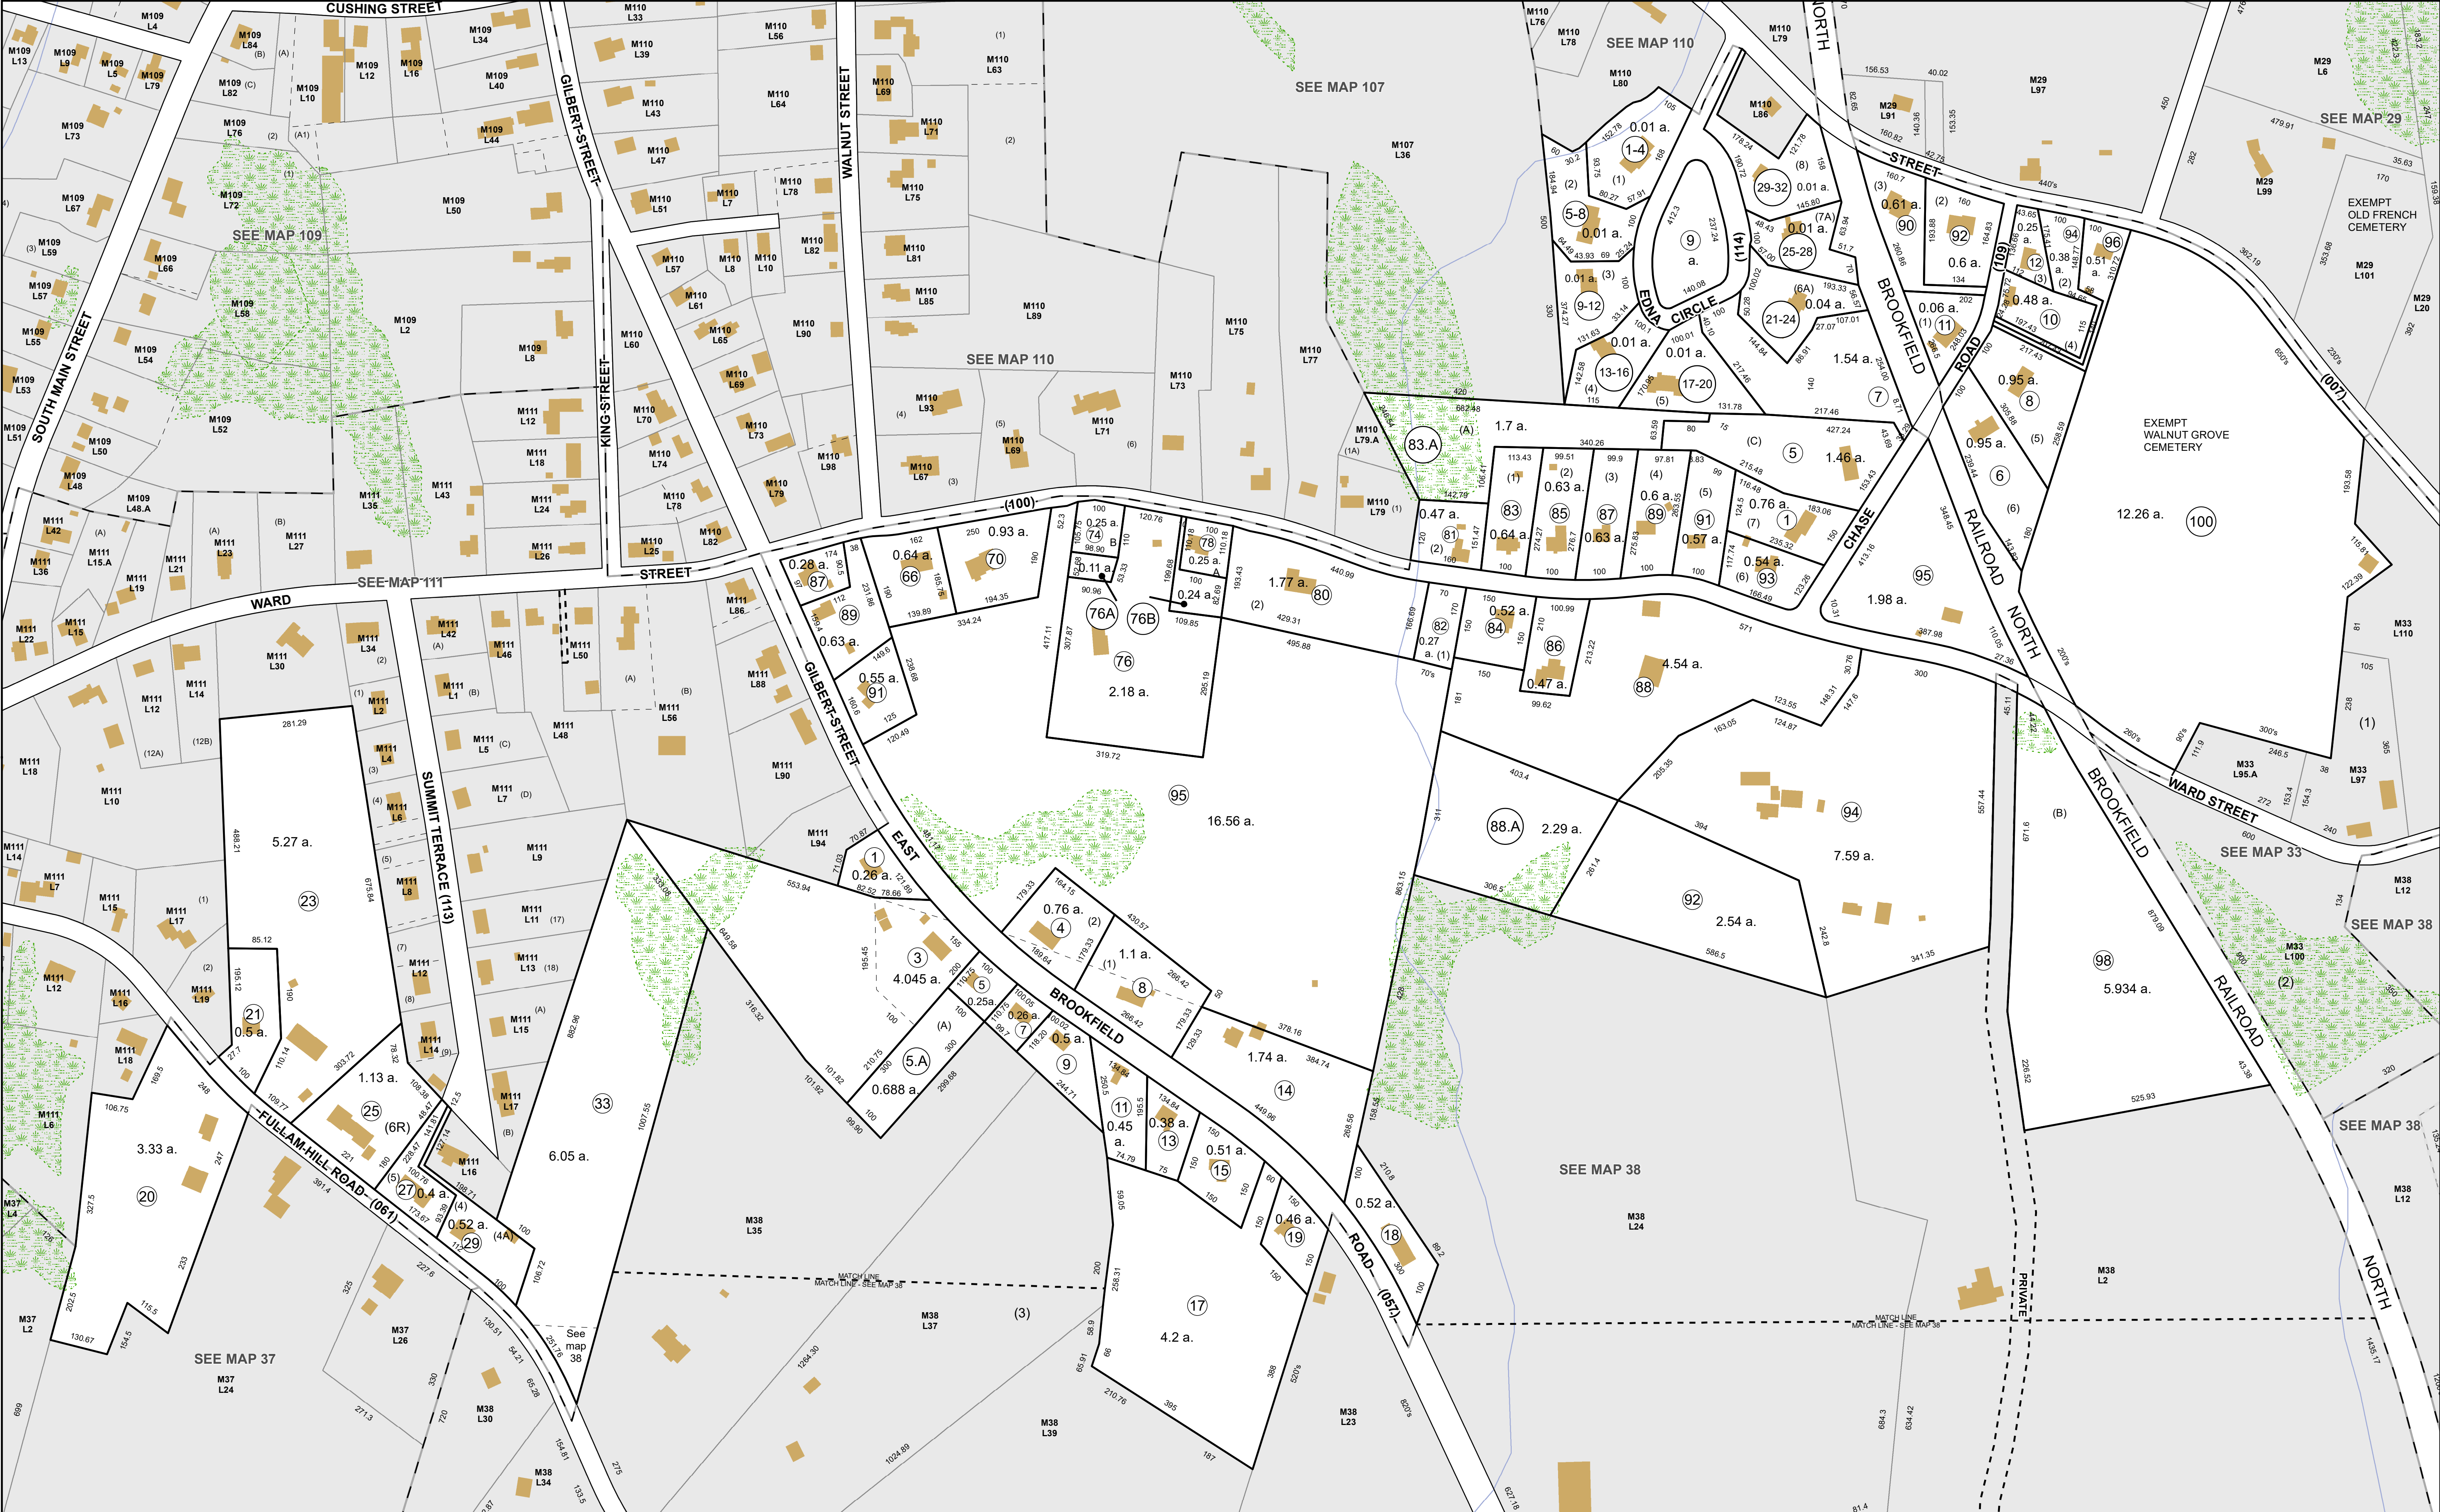

PROPERTY PARCELS

EASEMENT

LOT NUMBER

LOT SIZE

TOWN BOUNDARY

WATER BODIES

STREAM

MASS. DEP WETLANDS

STRUCTURES

NOTE

THE AREAS, BOUNDARIES AND DIMENSIONS SHOWN ON THIS TAX MAP ARE DERIVED FROM AERIAL PHOTOGRAPHS, GROUND SURVEYS AND RECORDED PLANS, MAPS, DEEDS AND WILLS AND ARE TO BE USED FOR TAX ASSESSMENT PURPOSES ONLY AND NOT FOR CONVEYANCE.

PRODUCED IN 2023 BY



ONE MERCANTILE STREET, SUITE 520
WORCESTER, MA 01608

REVISED TO:

JANUARY 1, 2023

ASSESSORS TAX MAP

NORTH BROOKFIELD

WORCESTER COUNTY, MASSACHUSETTS

140 70 0 140 Feet

SCALE 1 in = 150 feet

MAP NUMBER

32

Date: 6/21/2023 Path: H:\Projects\IO_NorthBrookfield_GIS\212_Assessor_Maps_24x36.mxd