


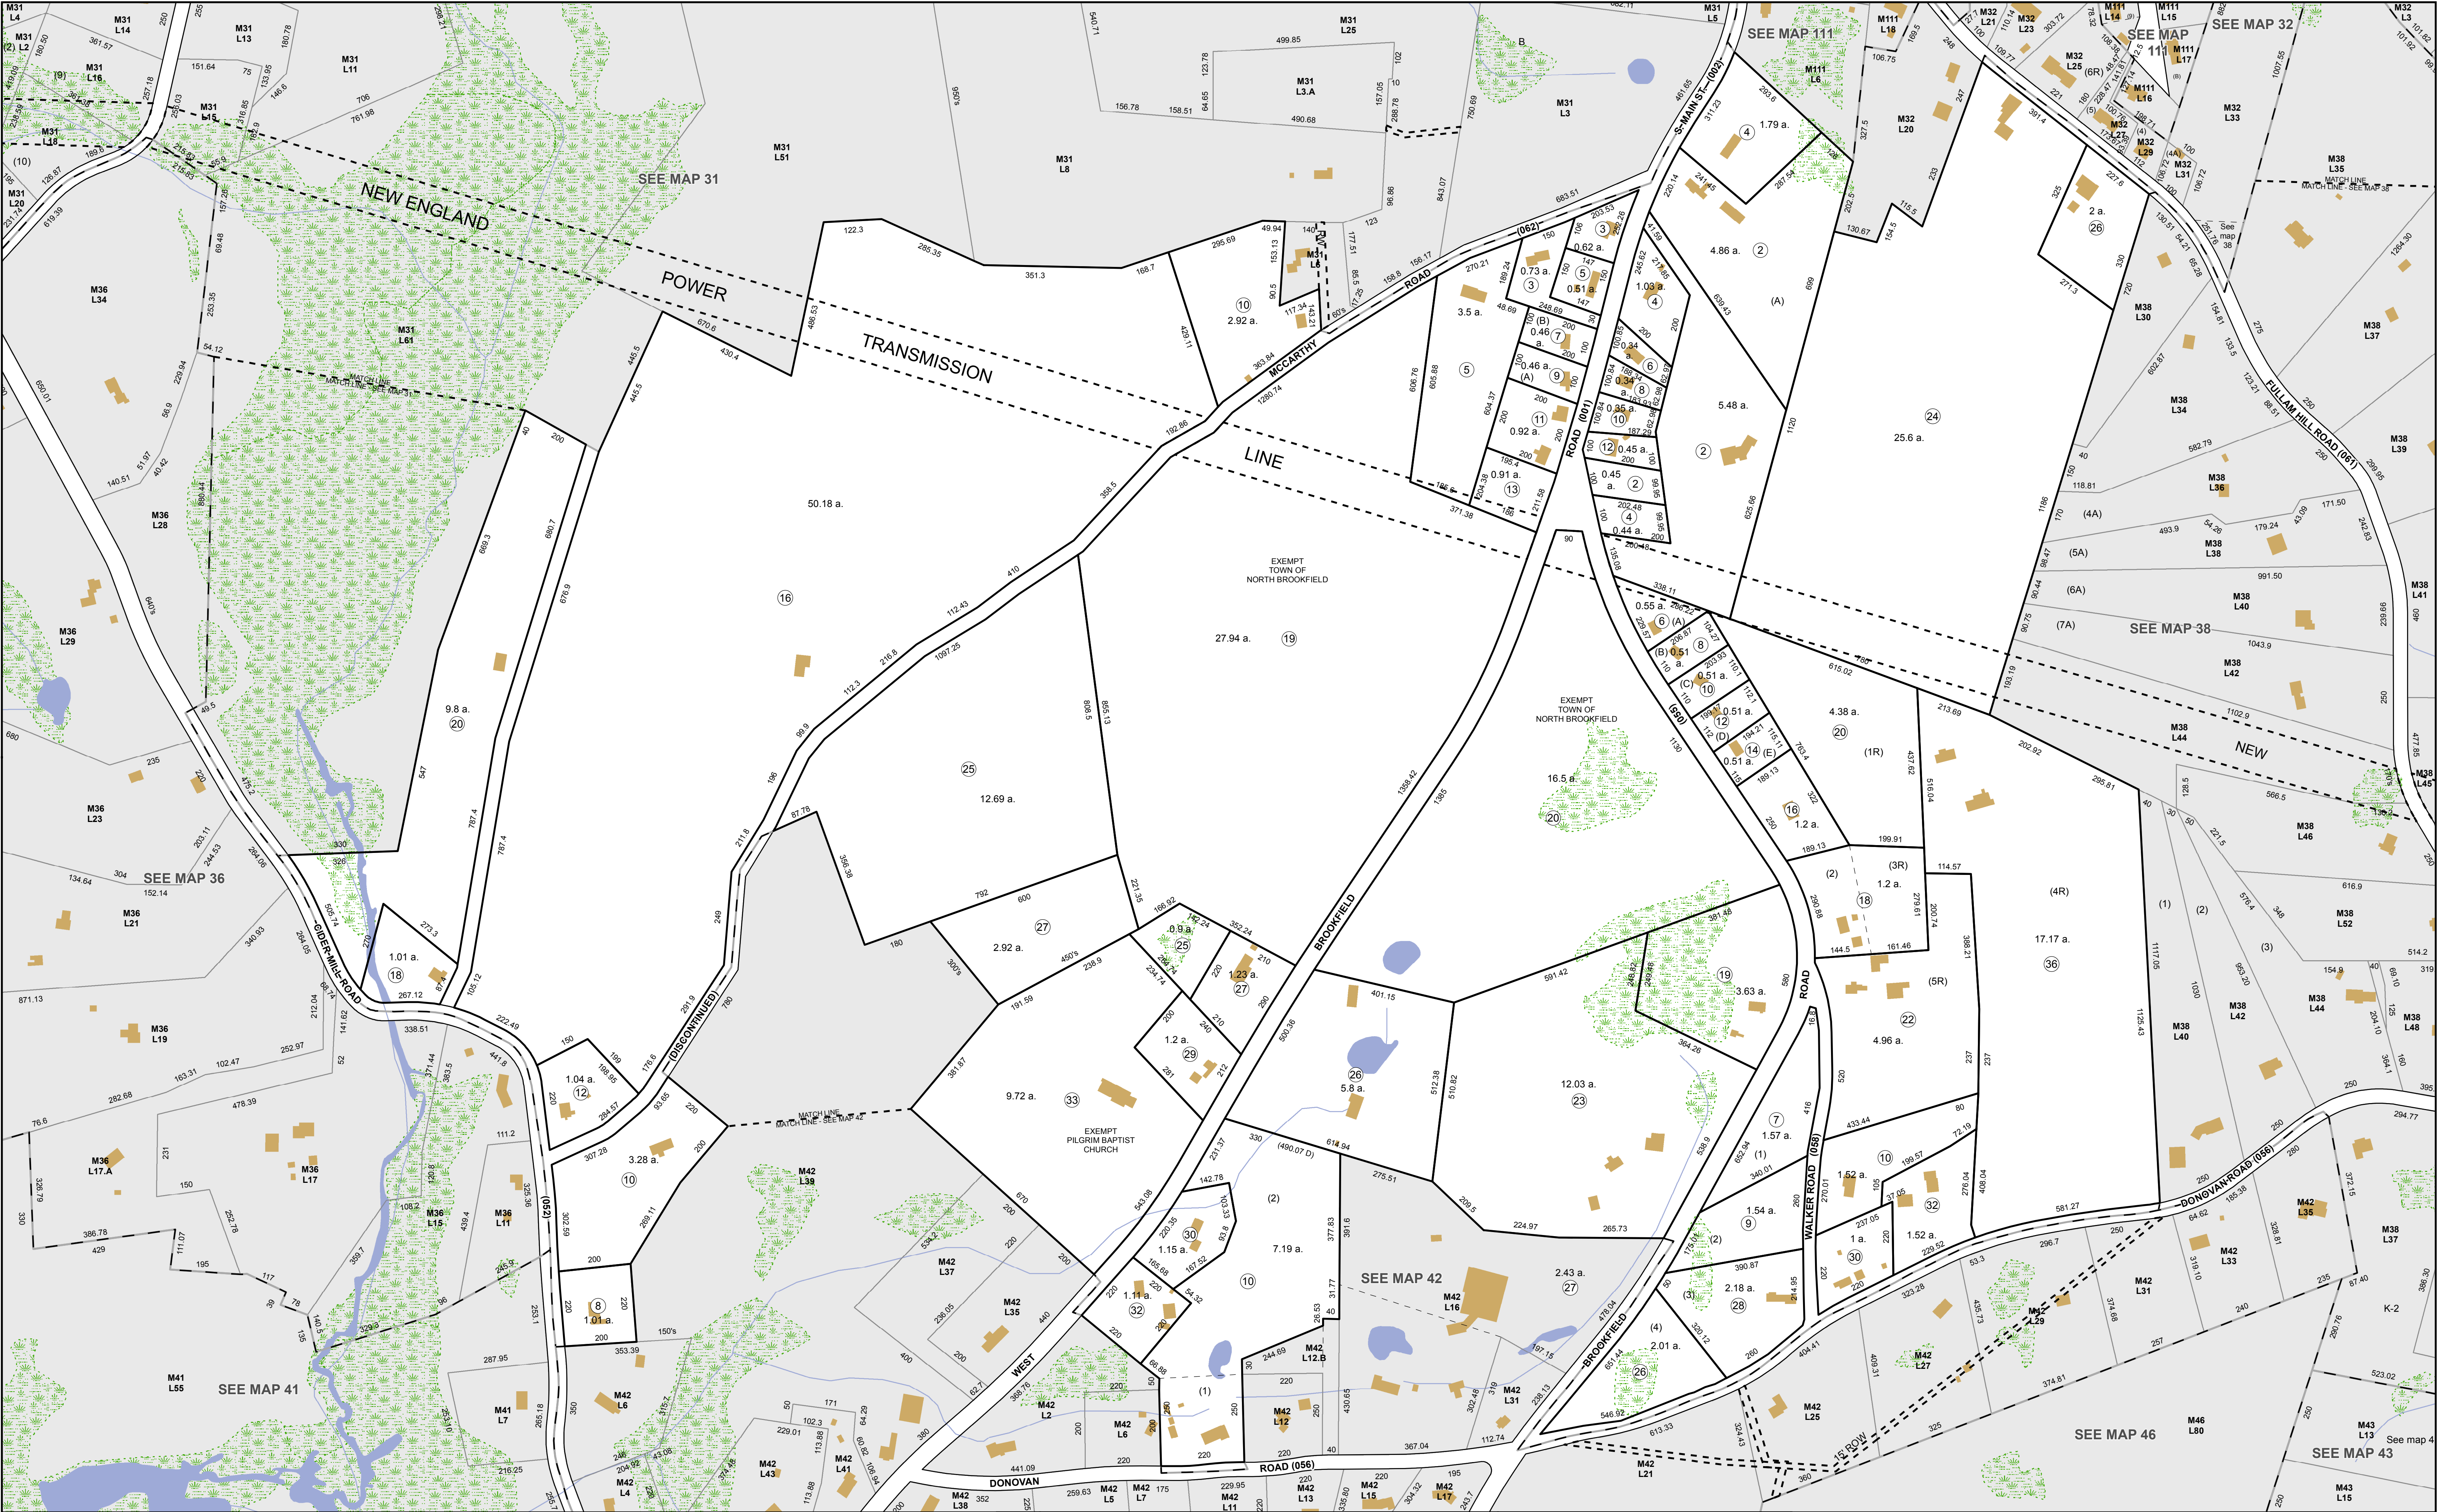

PROPERTY PARCELS

EASEMENT

LOT NUMBER

LOT SIZE

TOWN BOUNDARY

WATER BODIES

STREAM

MASS. DEP WETLANDS

STRUCTURES

NOTE

THE AREAS, BOUNDARIES AND DIMENSIONS SHOWN ON THIS TAX MAP ARE DERIVED FROM AERIAL PHOTOGRAPHS, GROUND SURVEYS AND RECORDED PLANS, MAPS, DEEDS AND WILLS AND ARE TO BE USED FOR TAX ASSESSMENT PURPOSES ONLY AND NOT FOR CONVEYANCE.

PRODUCED IN 2018 BY



CMRPC

Central Massachusetts Regional Planning Commission

ONE MERCANTILE STREET, SUITE 520
WORCESTER, MA 01608

REVISED TO: JANUARY 1, 2017

ASSESSORS TAX MAP
NORTH BROOKFIELD
WORCESTER COUNTY, MASSACHUSETTS

200 100 0 200 Feet

SCALE 1 in = 200 feet

MAP NUMBER

37

Date: 6/25/2018 Path: H:\Projects\IO_NorthBrookfield_GIS\M212_Assessor_Maps_24x36.mxd