


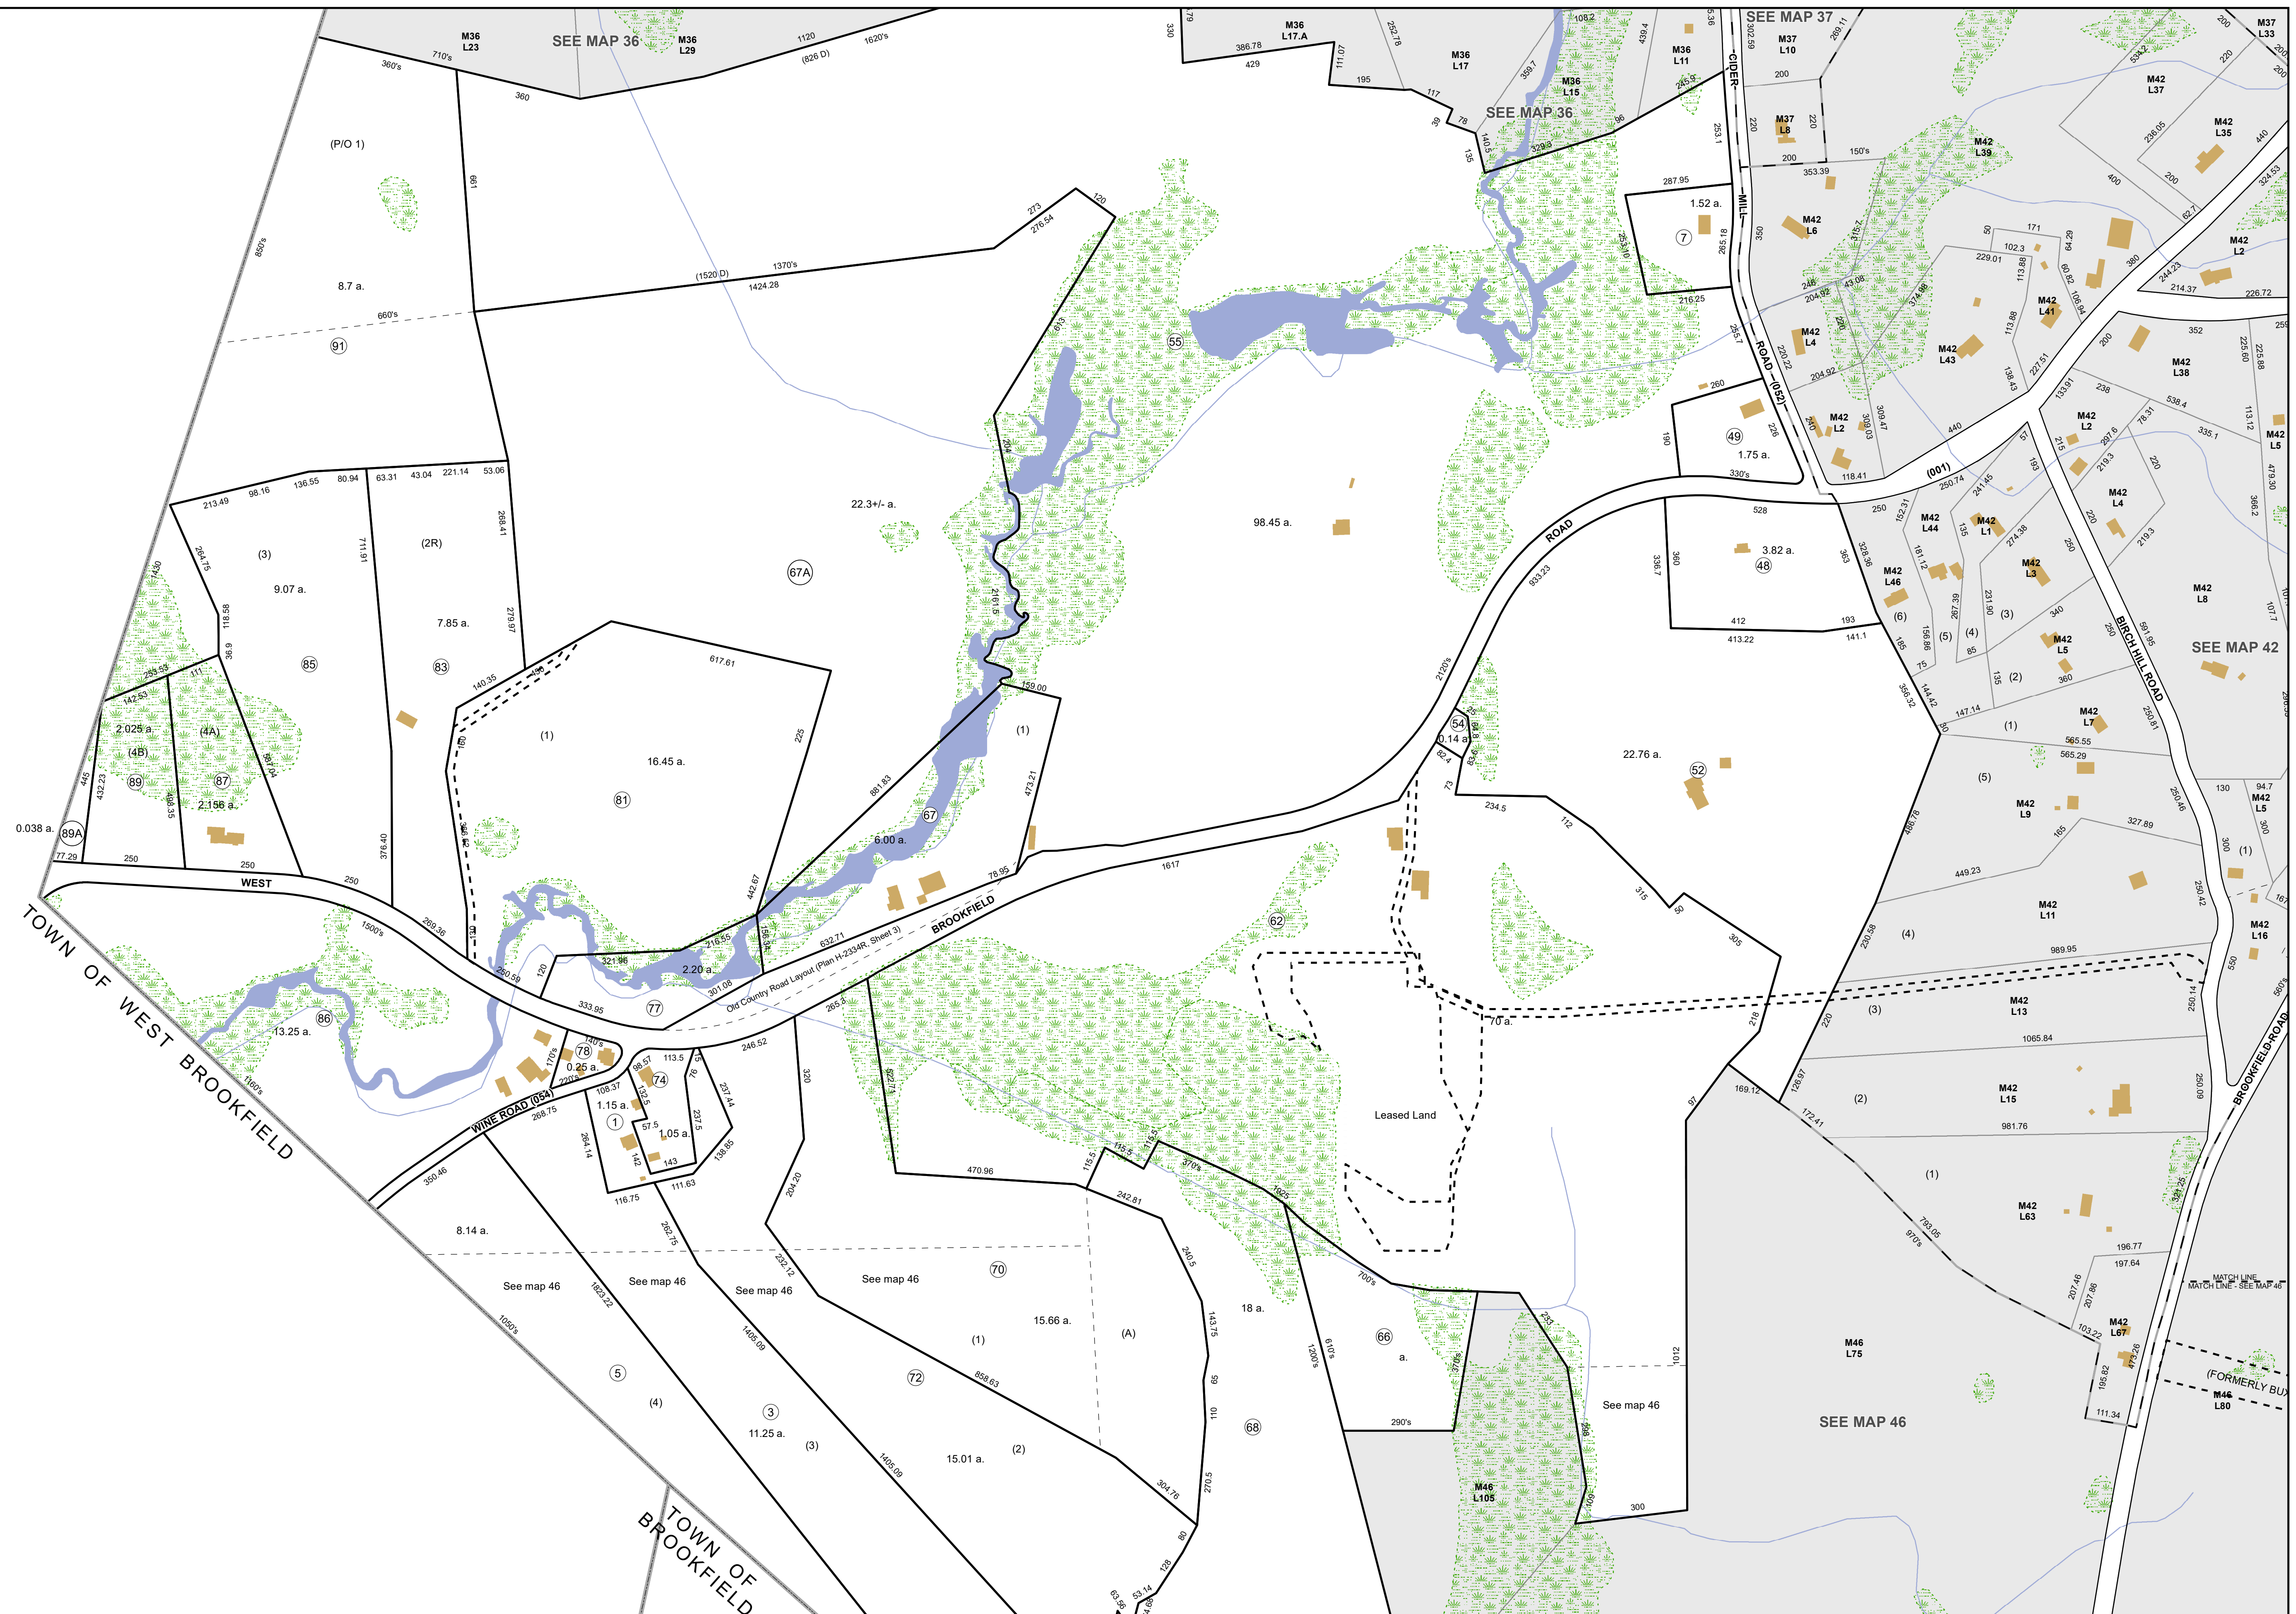

LEGEND

- PROPERTY PARCELS
- EASEMENT
- LOT NUMBER
- LOT SIZE
- TOWN BOUNDARY
- WATER BODIES
- STREAM
- MASS. DEP WETLANDS
- STRUCTURES



NOTE

THE AREAS, BOUNDARIES AND DIMENSIONS SHOWN ON THIS TAX MAP ARE DERIVED FROM AERIAL PHOTOGRAPHS, GROUND SURVEYS AND RECORDED PLANS, MAPS, DEEDS AND WILLS AND ARE TO BE USED FOR TAX ASSESSMENT PURPOSES ONLY AND NOT FOR CONVEYANCE.

PRODUCED IN 2023 BY



ONE MERCANTILE STREET, SUITE 520
WORCESTER, MA 01608

REVISÉ À: JANUARY 1, 2023

ASSESSORS TAX MAP

NORTH BROOKFIELD

WORCESTER COUNTY, MASSACHUSETTS

A horizontal number line with tick marks. Above the line, the numbers 200, 100, 0, and 200 are written from left to right. The word "Feet" is written at the far right end of the line.

SCALE1 in = 200 feet

P NUMBER

1