


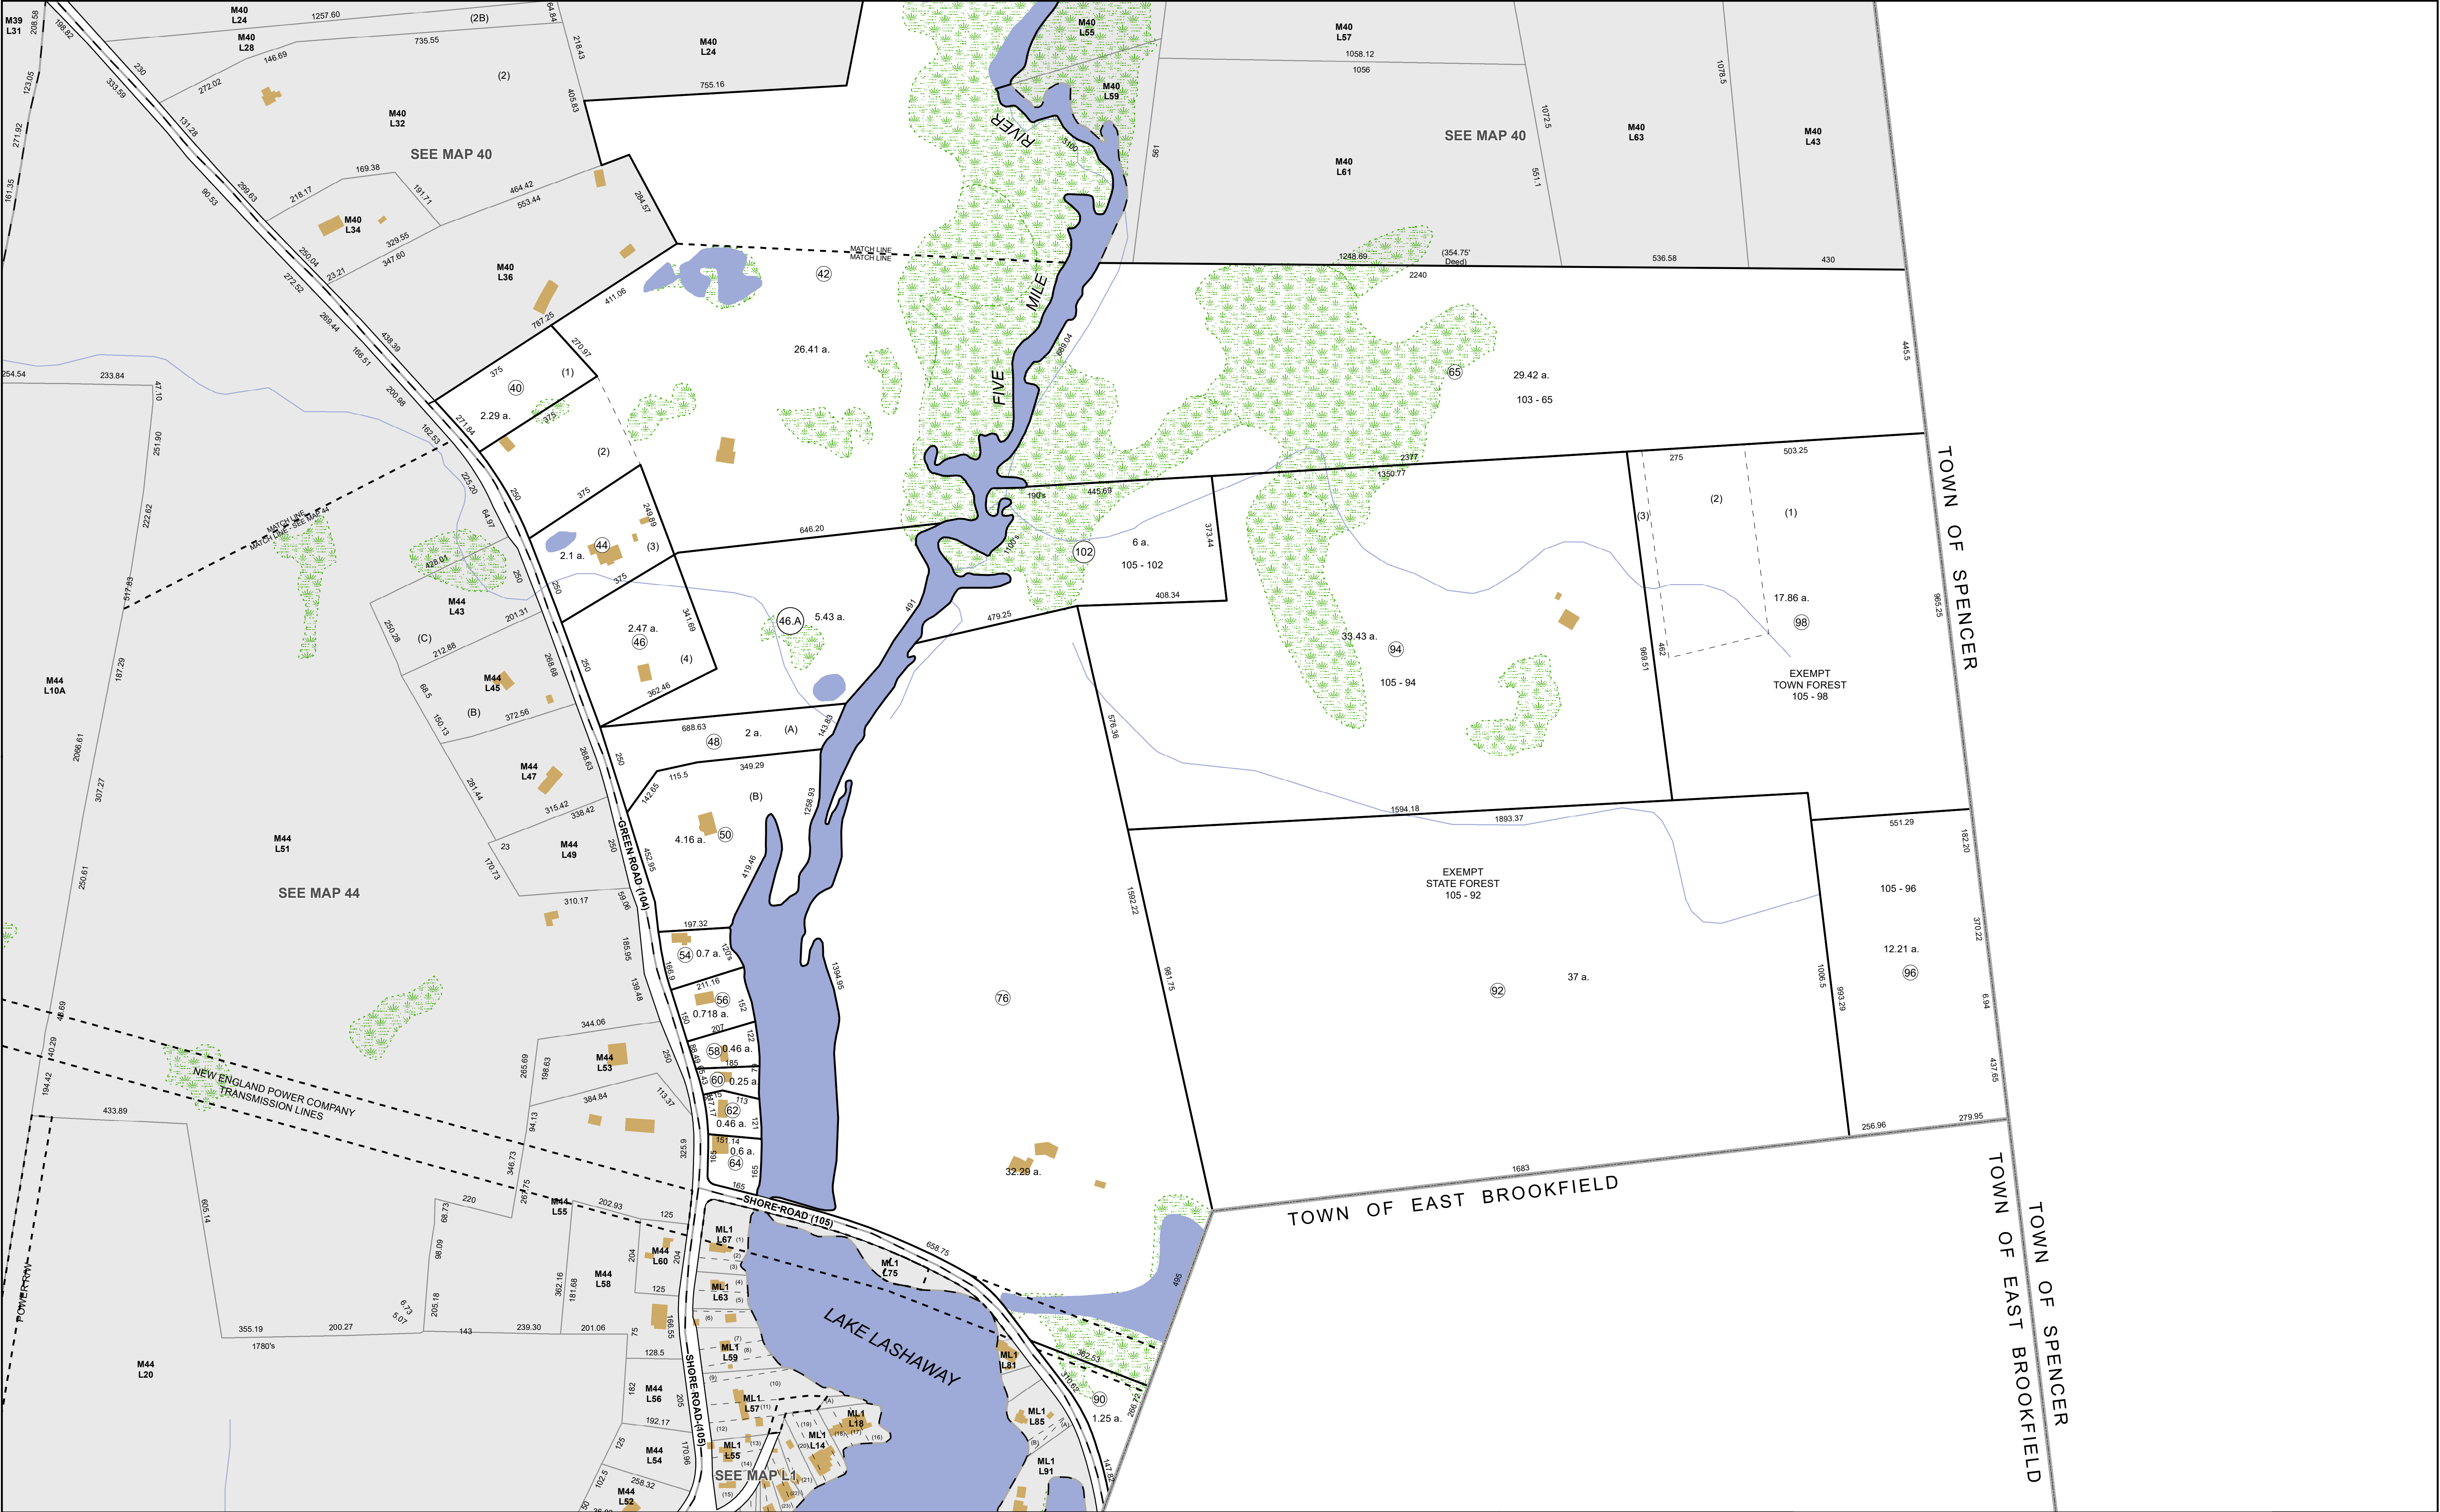

PROPERTY PARCELS

EASEMENT

#

LOT NUMBER

##

LOT SIZE

TOWN BOUNDARY

WATER BODIES

STREAM

MASS. DEP WETLANDS

STRUCTURES

N

THE AREAS, BOUNDARIES AND DIMENSIONS SHOWN ON THIS TAX MAP ARE DERIVED FROM AERIAL PHOTOGRAPHS, GROUND SURVEYS AND RECORDED PLANS, MAPS, DEEDS AND WILLS AND ARE TO BE USED FOR TAX ASSESSMENT PURPOSES ONLY AND NOT FOR CONVEYANCE.

PRODUCED IN 2022 BY



ONE MERCANTILE STREET, SUITE 520
WORCESTER, MA 01608

REVISED TO: JANUARY 1, 2022

ASSESSORS TAX MAP
NORTH BROOKFIELD
WORCESTER COUNTY, MASSACHUSETTS

200 100 0 200 Feet

SCALE 1 in = 200 feet

MAP NUMBER

45

Date: 8/8/2022 Path: H:\Projects\O_NorthBrookfield_GIS\IM212_Assessor_Maps_24x36.mxd